


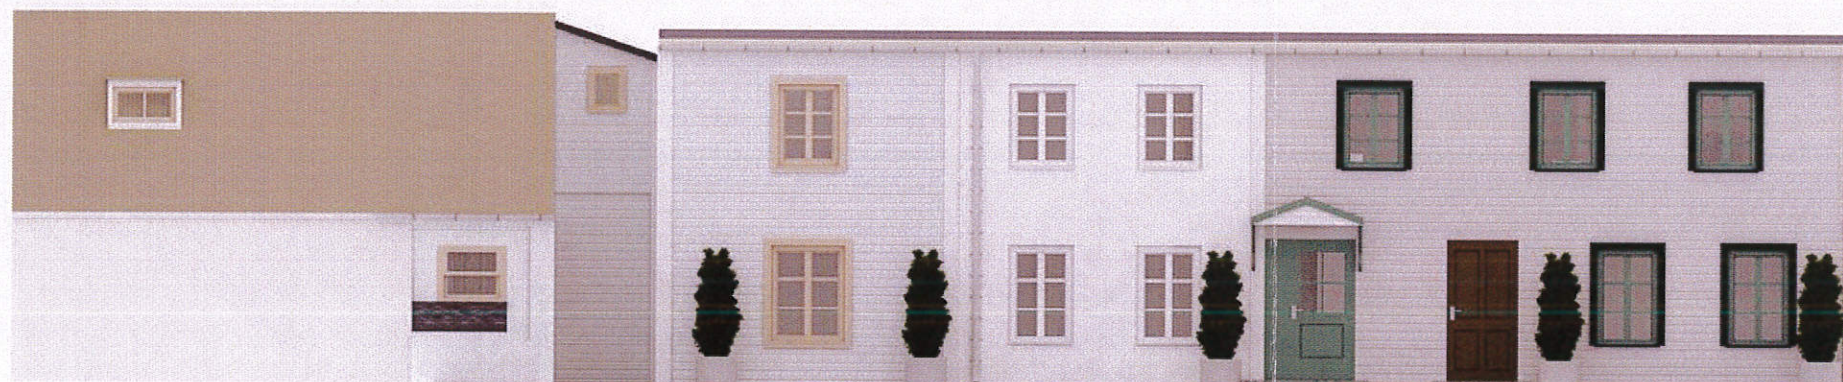

North view



East view

REVITALIZATION & ADOPTION OF THE BUILDING

LEGEND

	EARTH
	BEAM
	EGZISTING WALL
	NEW WALL

 RONNEBY KOMMUN MILJÖ- OCH BYGGNADSNÄMNDEN		
2016 -09- 13		
Diarienumr	Diarietplan	HandelsID

Facade view S= 1 : 100

Invest. Bajram Sinani

Address : Östra Torggatan 8 - 372 30 Ronneby

Designer: Erduan Iseni Ark.

26



South view


REVITALIZATION & ADOPTION OF THE BUILDING

LEGEND

	EARTH
	BEAM
	EGZISTING WALL
	NEW WALL



East view

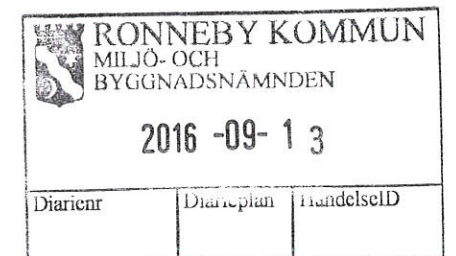

Facade view S= 1 : 100

Invest. Bajram Sinani

Address : Östra Torggatan 8 - 372 30 Ronneby

Designer: Erduan Iseni Ark.

3D VIEW



RONNEBY KOMMUN
MILJÖ- OCH
BYGGNADSNÄMNDEN

2016 -09- 13

Dokument	Dokument	HandelsID
----------	----------	-----------

3D VIEW

