


Gina Pedersen
EGELJERG
MURERMESTER
Skoleboden 2 · 4500 Nydaling Sj.
Tlf. 89 82 87 88 · Mobil 23 23 84 28

Körsveka 6:22

710

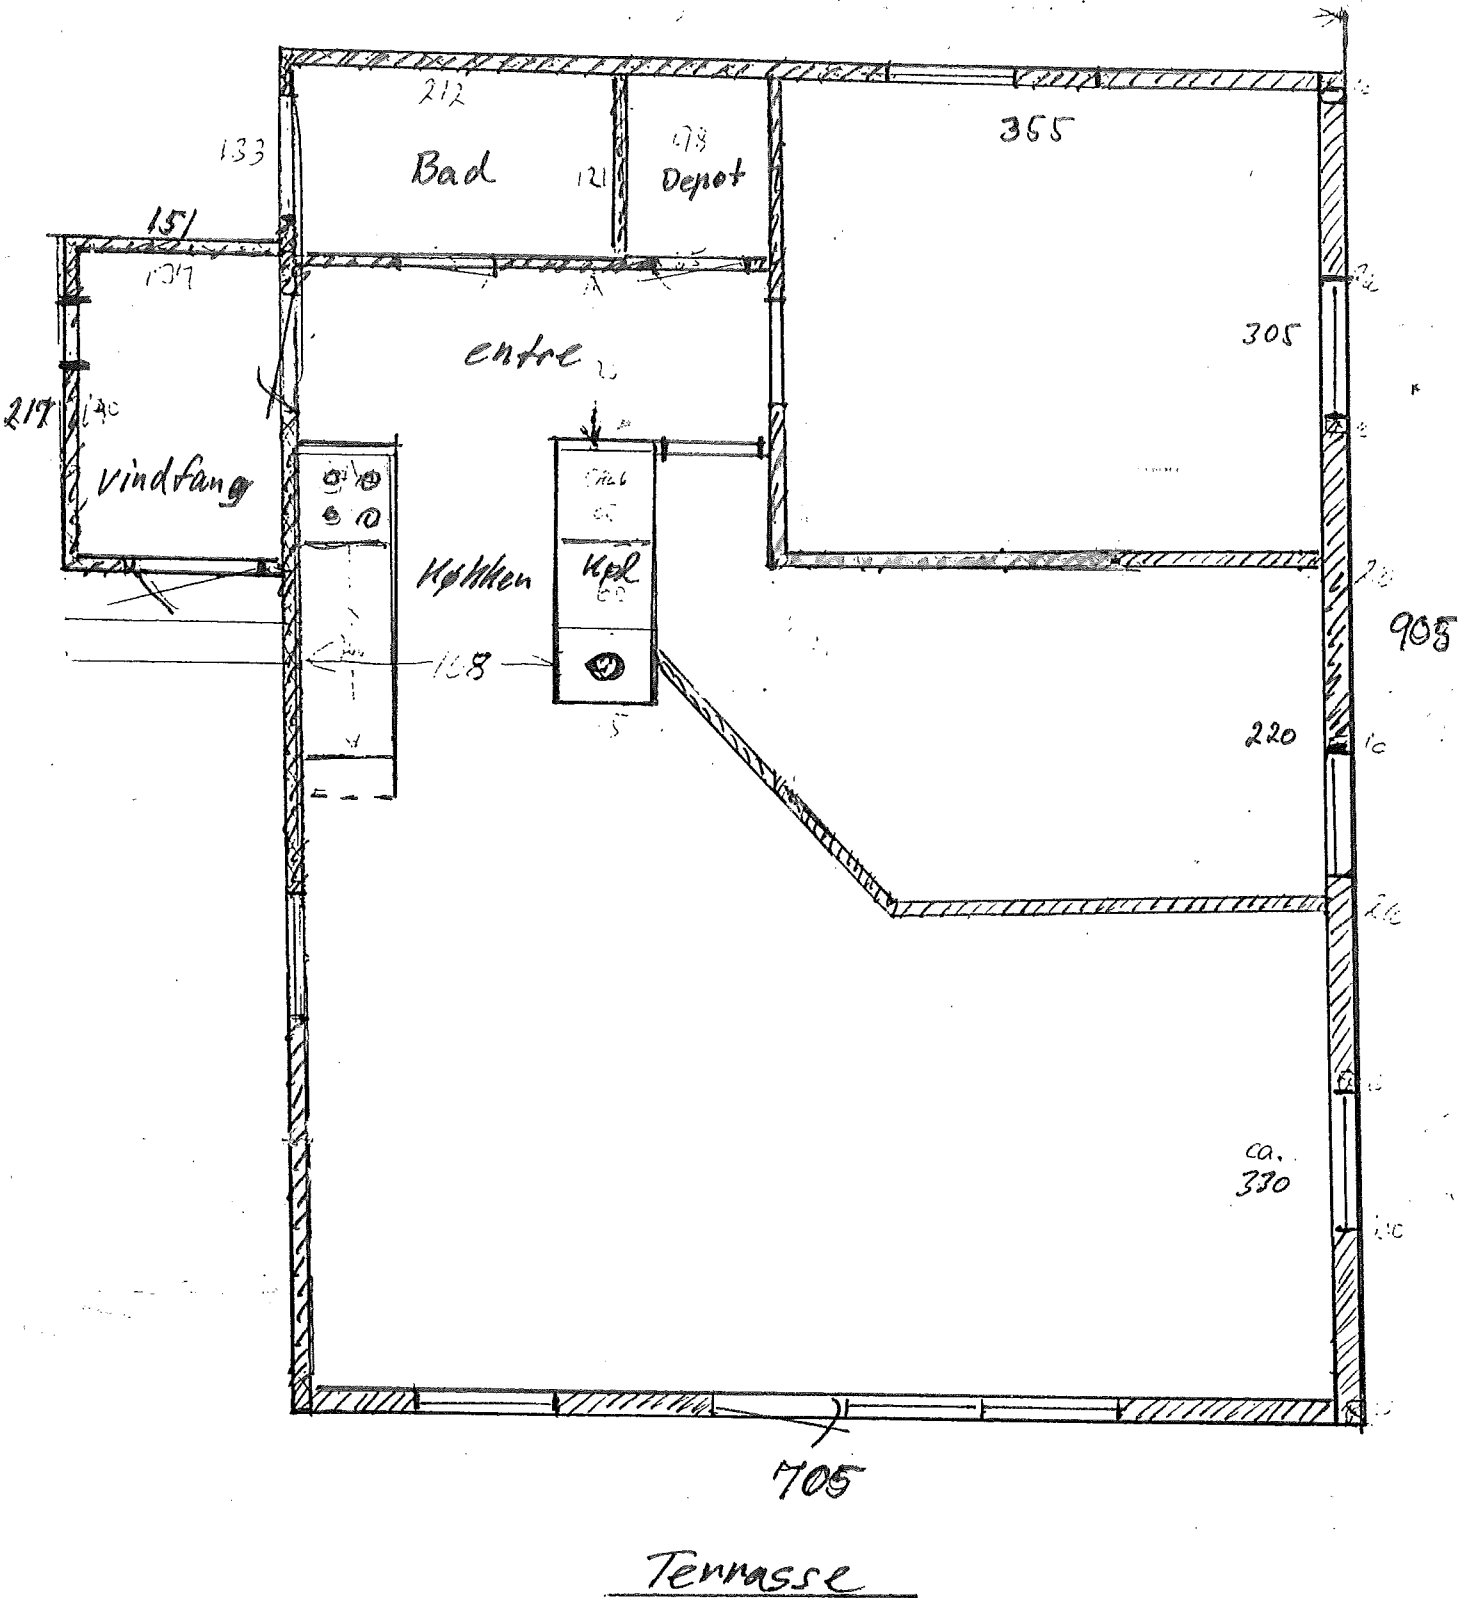

1:50