


NO

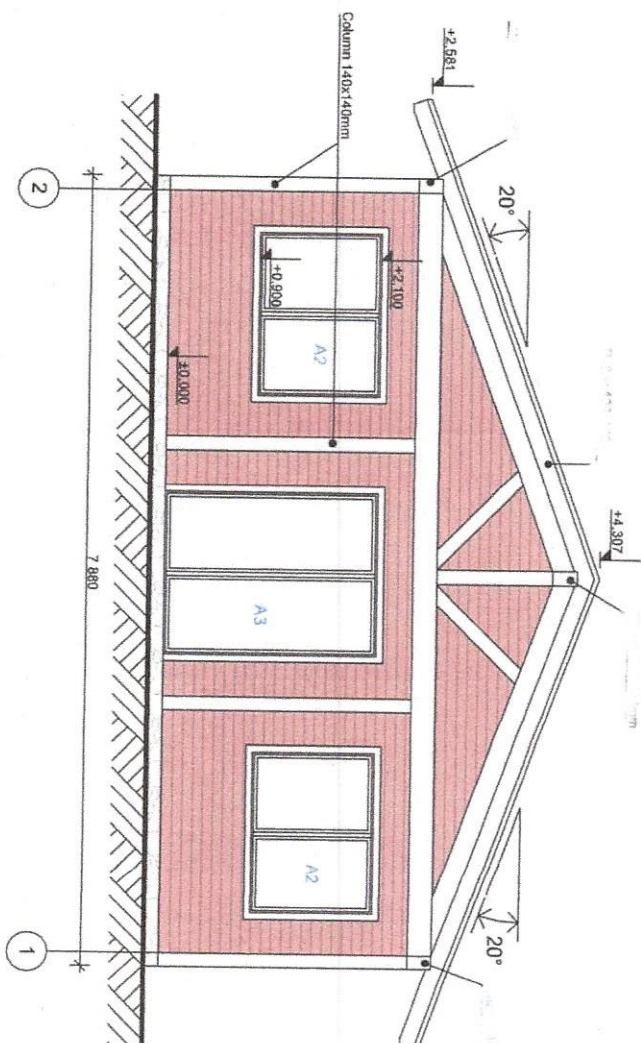

NORGES HUS Norges Hus Nova OÜ Lao, Kalesi küla, 75207 Raasiku vald, Estonia Tel: +372 661 7381 E-mail: info@norgesius.ee				Drawing name Elevation 2-1			
Contractor	Signature	Format	Object address		Project name		
Andreas Reinberg	Signature	A3	1.101		Holiday House 82 (CASA 82)		
Constructor	Signature	Date	Project stage	Work nr.	Drawing nr.	Material Order nr.	
Norges Hus Nova OÜ	Signature	15.07.2019	Sketch Project		6	Scale 1:50	