


# 2BK

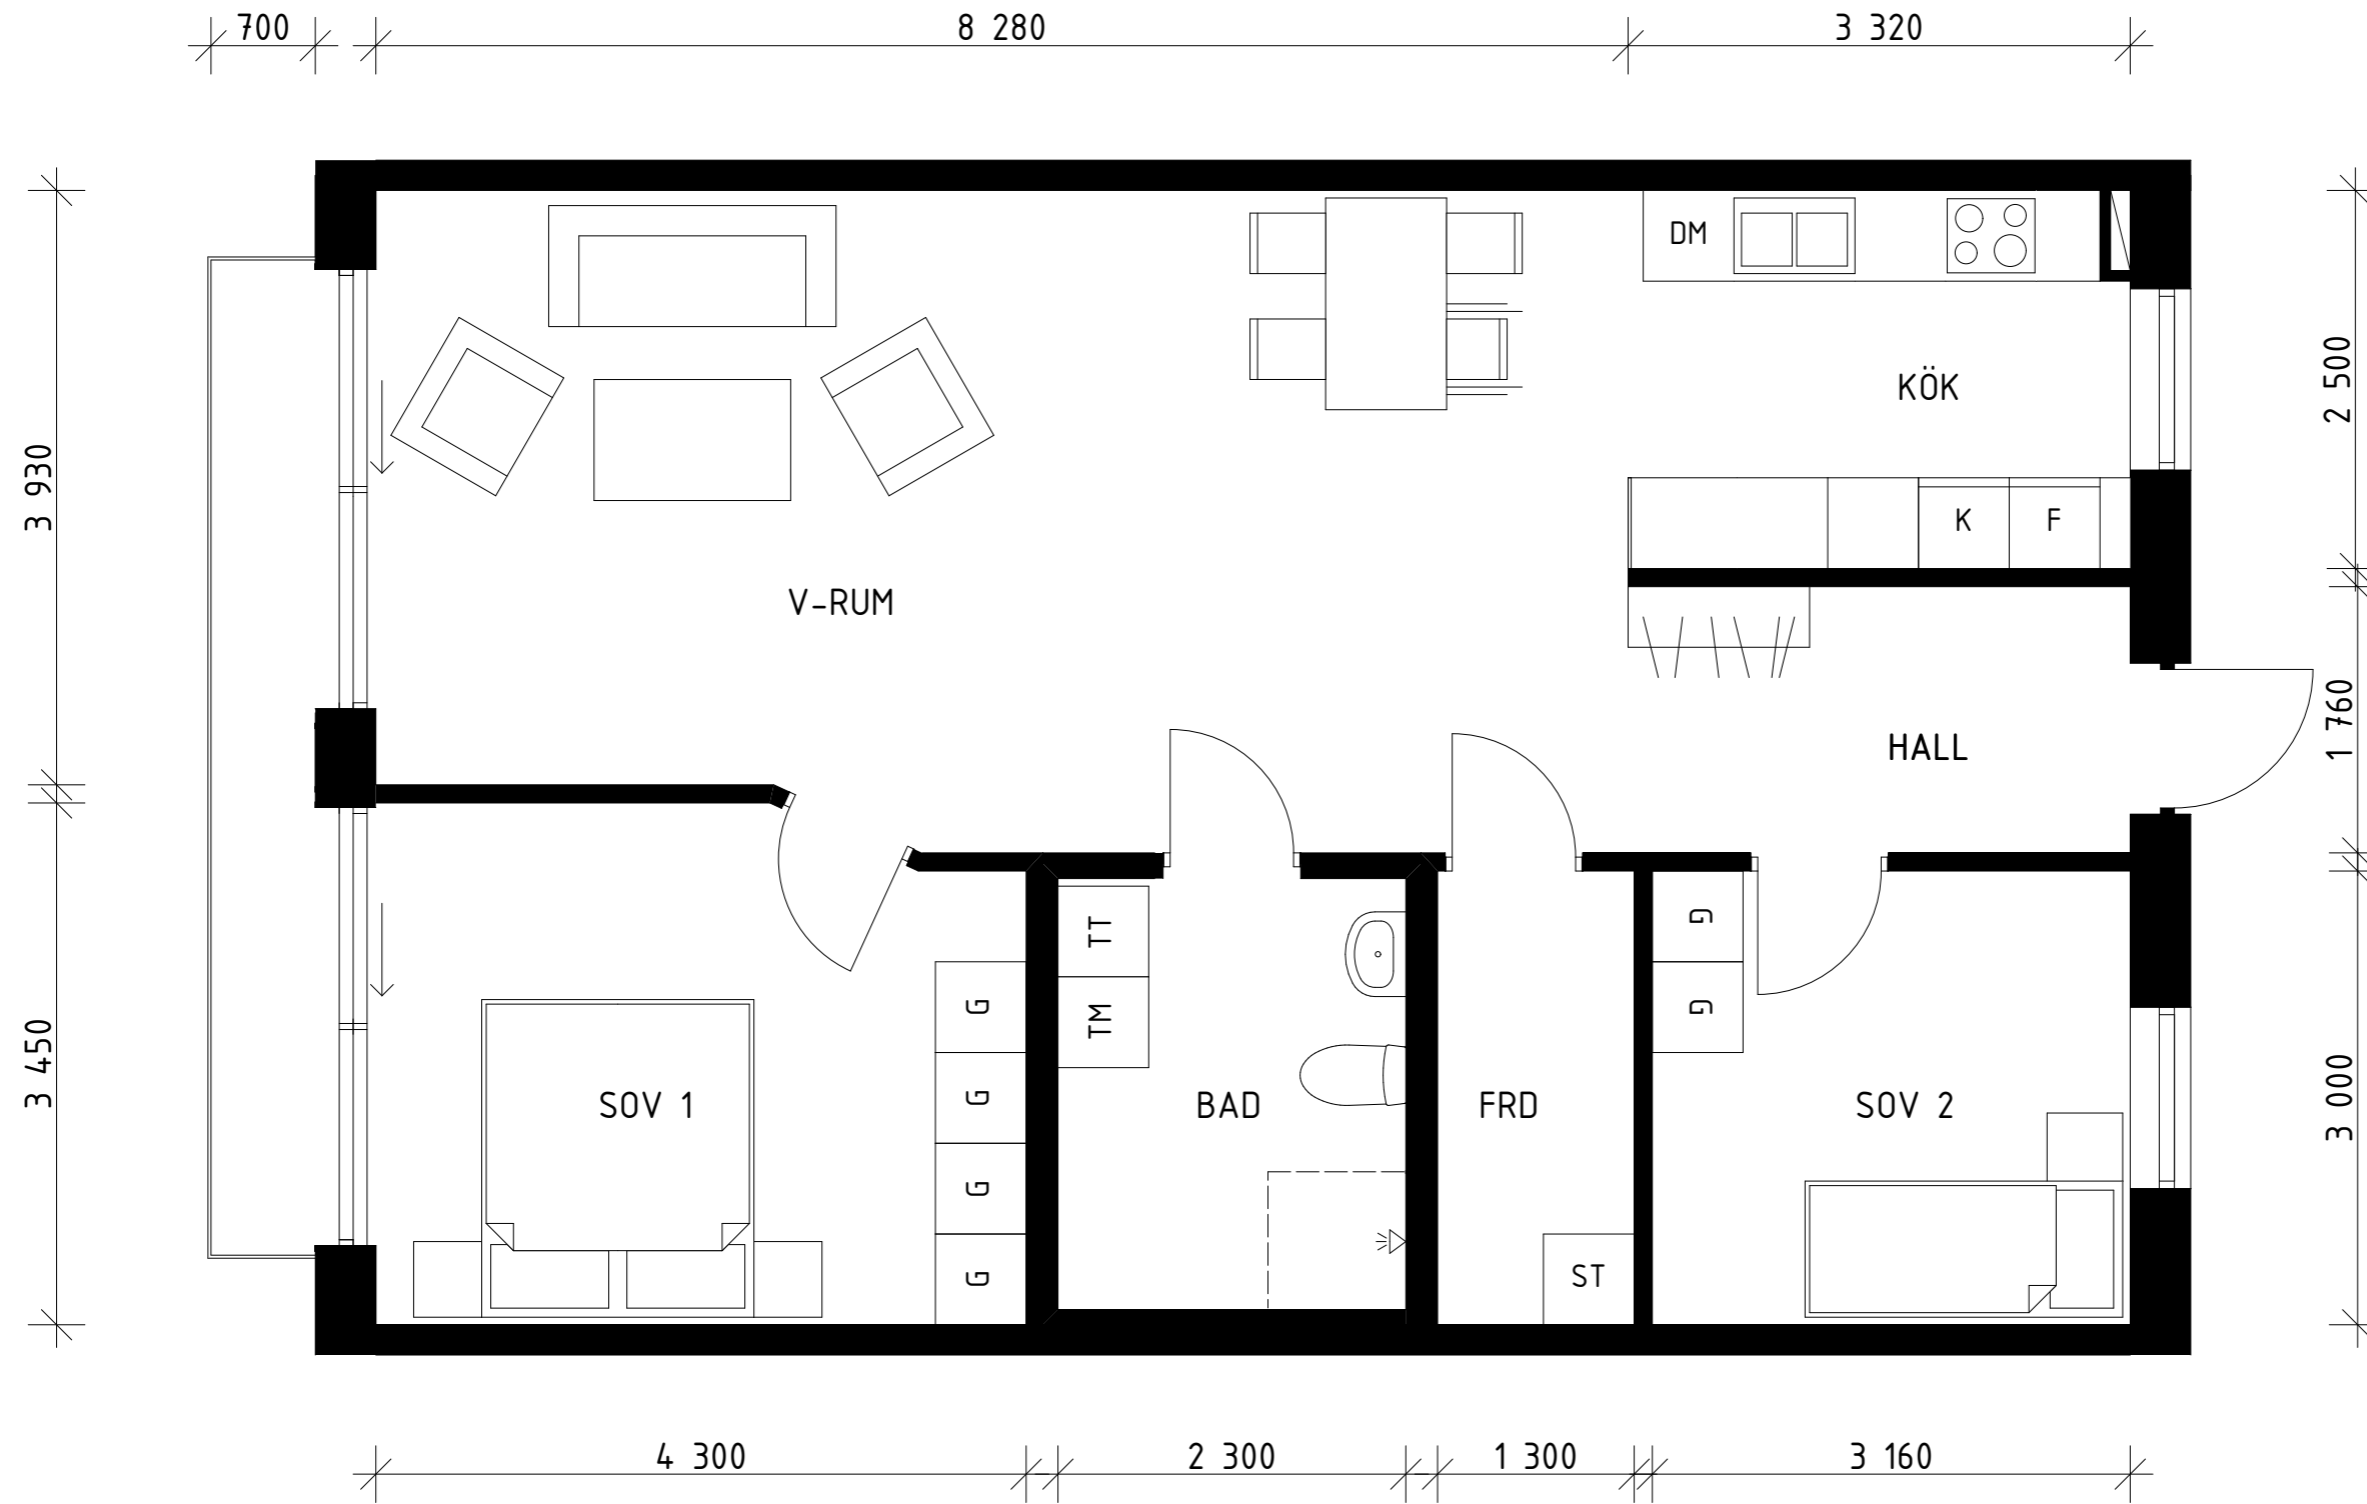

TYP 1A: LGH 1001-1018

# 2BK



TYP 1B: LGH 2019, 3043, 4067, 5091

KV. 5 SPANNMÅLET

LGH TYP 1B / SKALA: 1:50 / 2021-06-10

2BK ARKITEKTER / SWEDENBORGSGATAN 2 / 118 48 STOCKHOLM / + 46 8 518 179 00 / WWW.2BKA.SE

# 2BK



TYP 1C: LGH 2020-2022, 2034-2038, 3044-3046, 3057-3062, 4068-4070, 4081-4086, 5092-5094, 5105-5110

# 2BK




TYP 1D: LGH 2023, 2024, 2026, 2027, 2039-2041, 3047, 3048, 3050-3052, 3063-3065, 4071, 4072, 4074-4076, 4087-4089, 5095, 5096, 5098-5100, 5111-5113

# 2BK



TYP 1E: LGH 2028

# 2BK

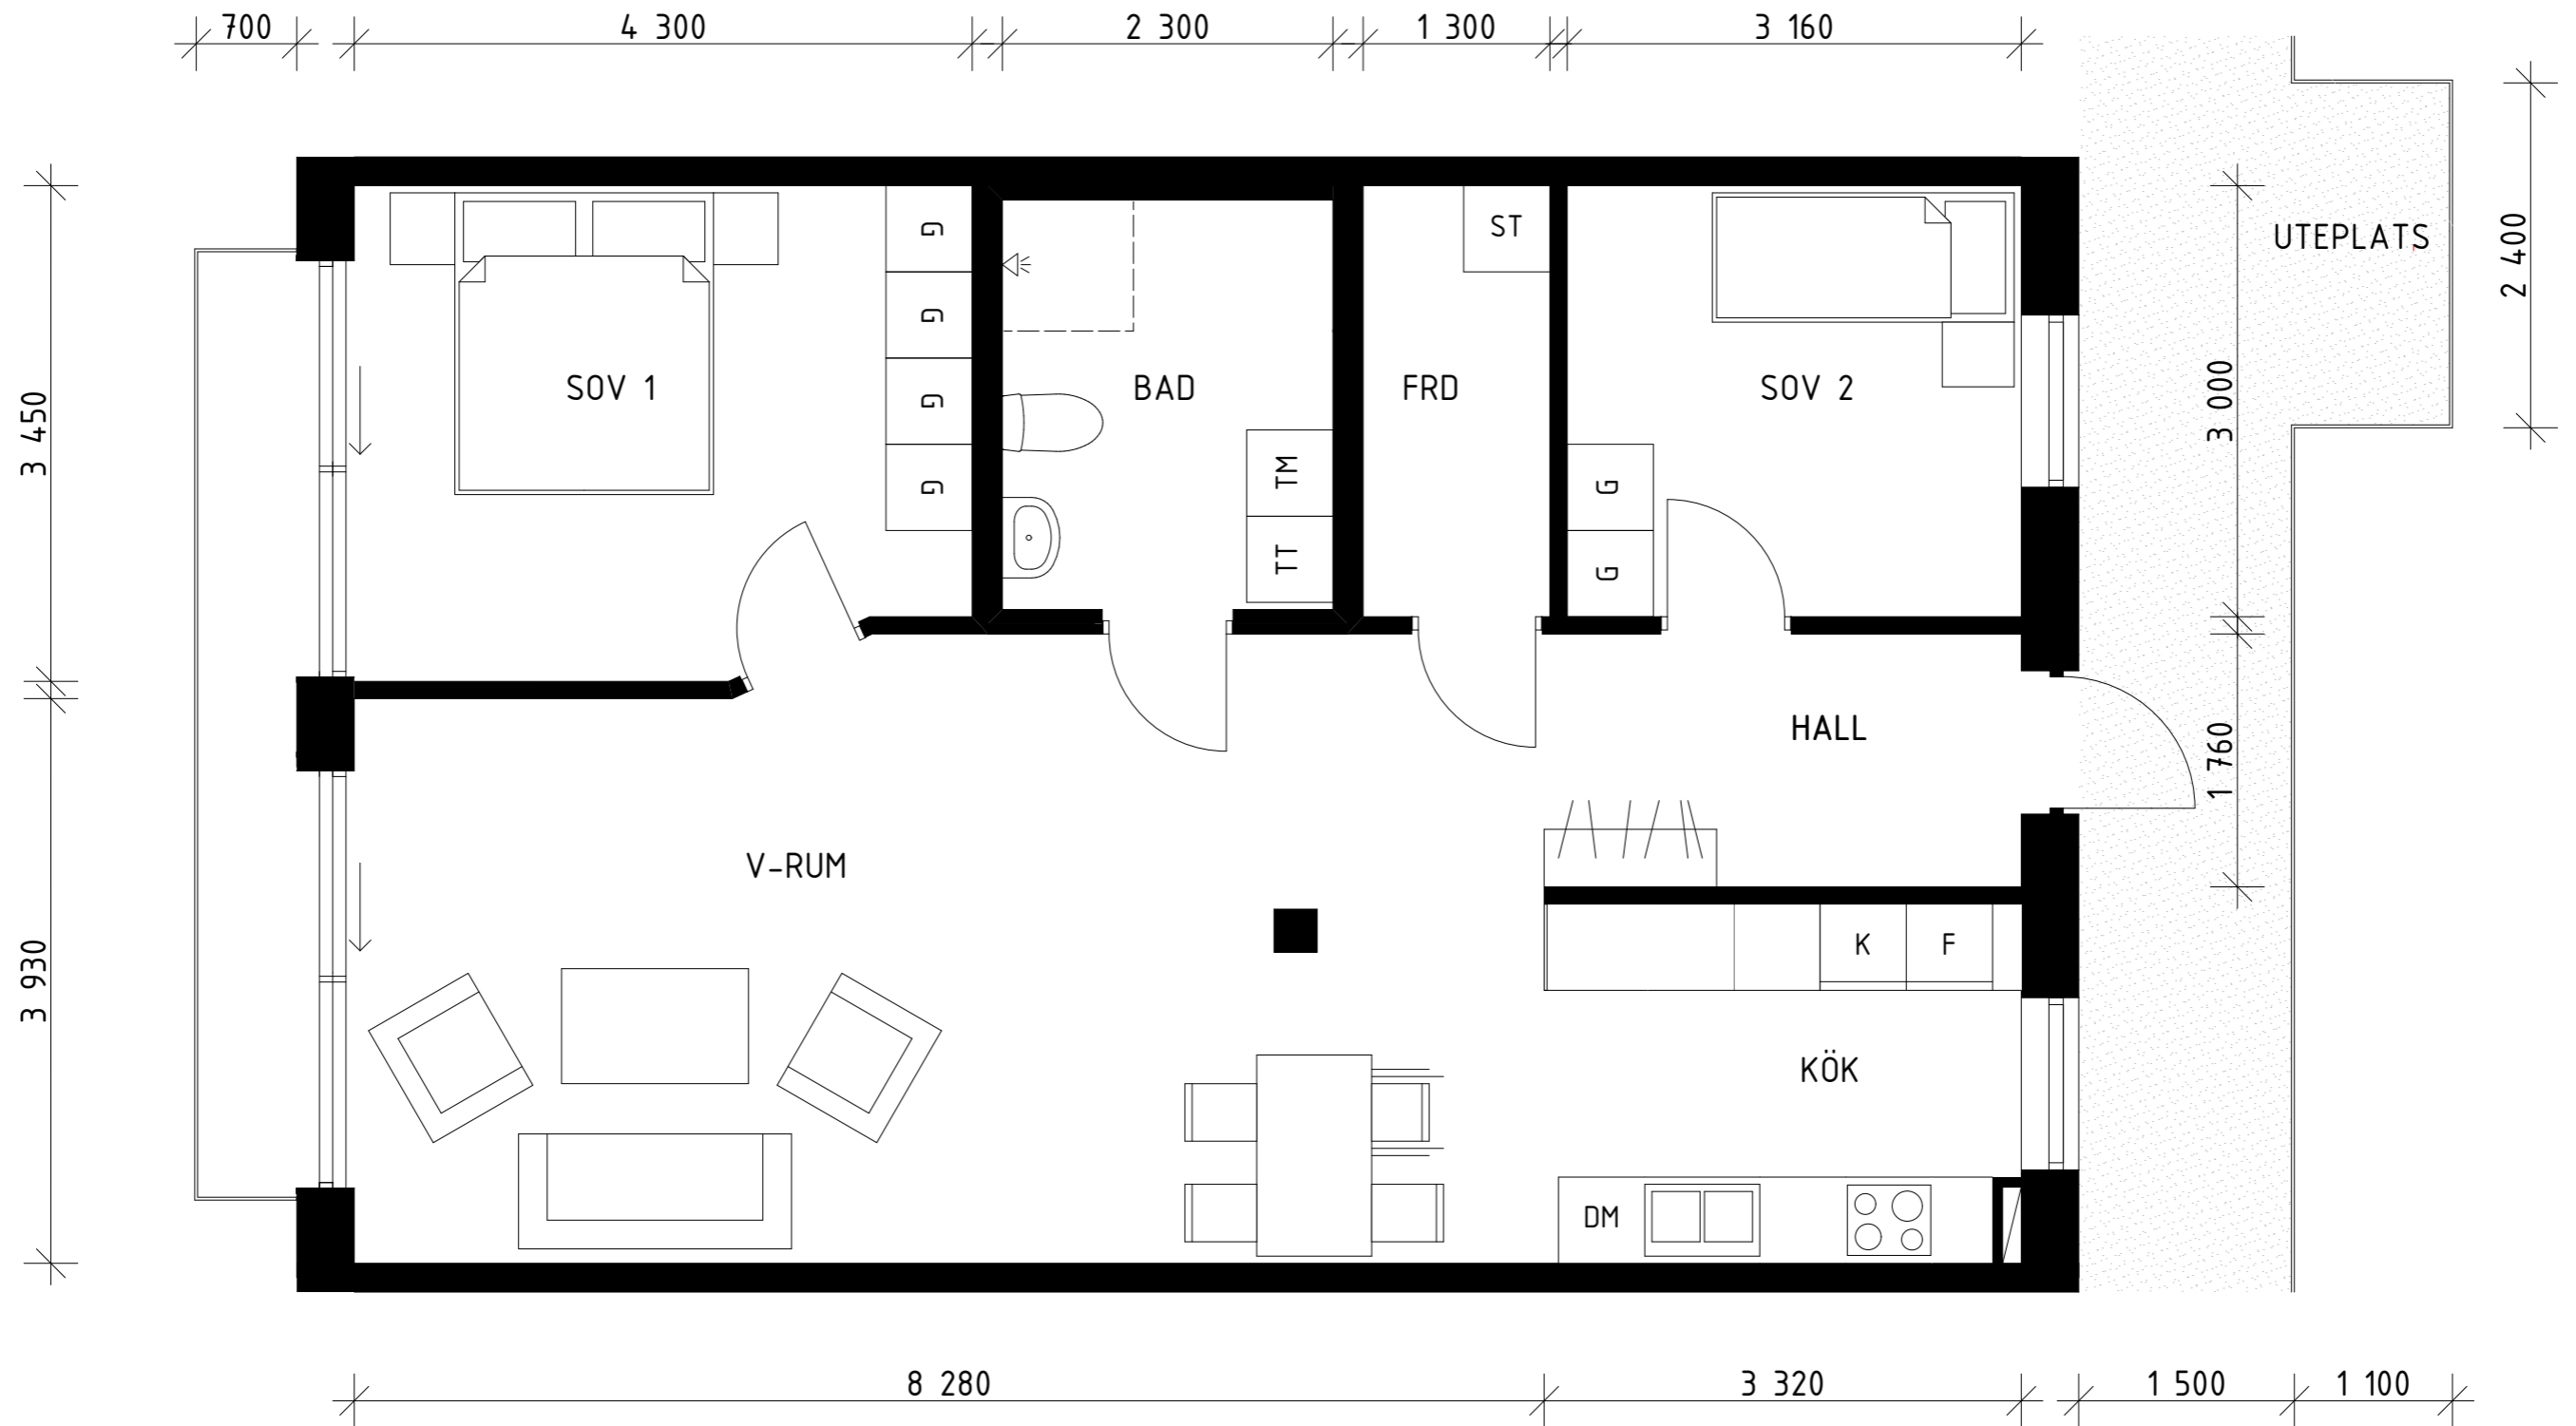

TYP 1F: LGH 2030, 3054, 4078, 5102

# 2BK



TYP 1G: LGH 2031, 3055, 4079, 5103

# 2BK



TYP 1H: LGH 2033



# 2BK



TYP 1I: LGH 2042, 3066, 4090, 5114

# 2BK



TYP 2: LGH 2025, 3049, 4073, 5097

# 2BK



TYP 3A: LGH 2029

KV. 5 SPANNMÅLET

LGH TYP 3A / SKALA: 1:50 / 2021-06-10

2BK ARKITEKTER / SWEDENBORGSGATAN 2 / 118 48 STOCKHOLM / + 46 8 518 179 00 / WWW.2BKA.SE

# 2BK




TYP 3B: LGH 3056, 4080, 5104

KV. 5 SPANNMÅLET

LGH TYP 3B / SKALA: 1:50 / 2021-06-10

2BK ARKITEKTER / SWEDENBORGSGATAN 2 / 118 48 STOCKHOLM / + 46 8 518 179 00 / WWW.2BKA.SE

# 2BK

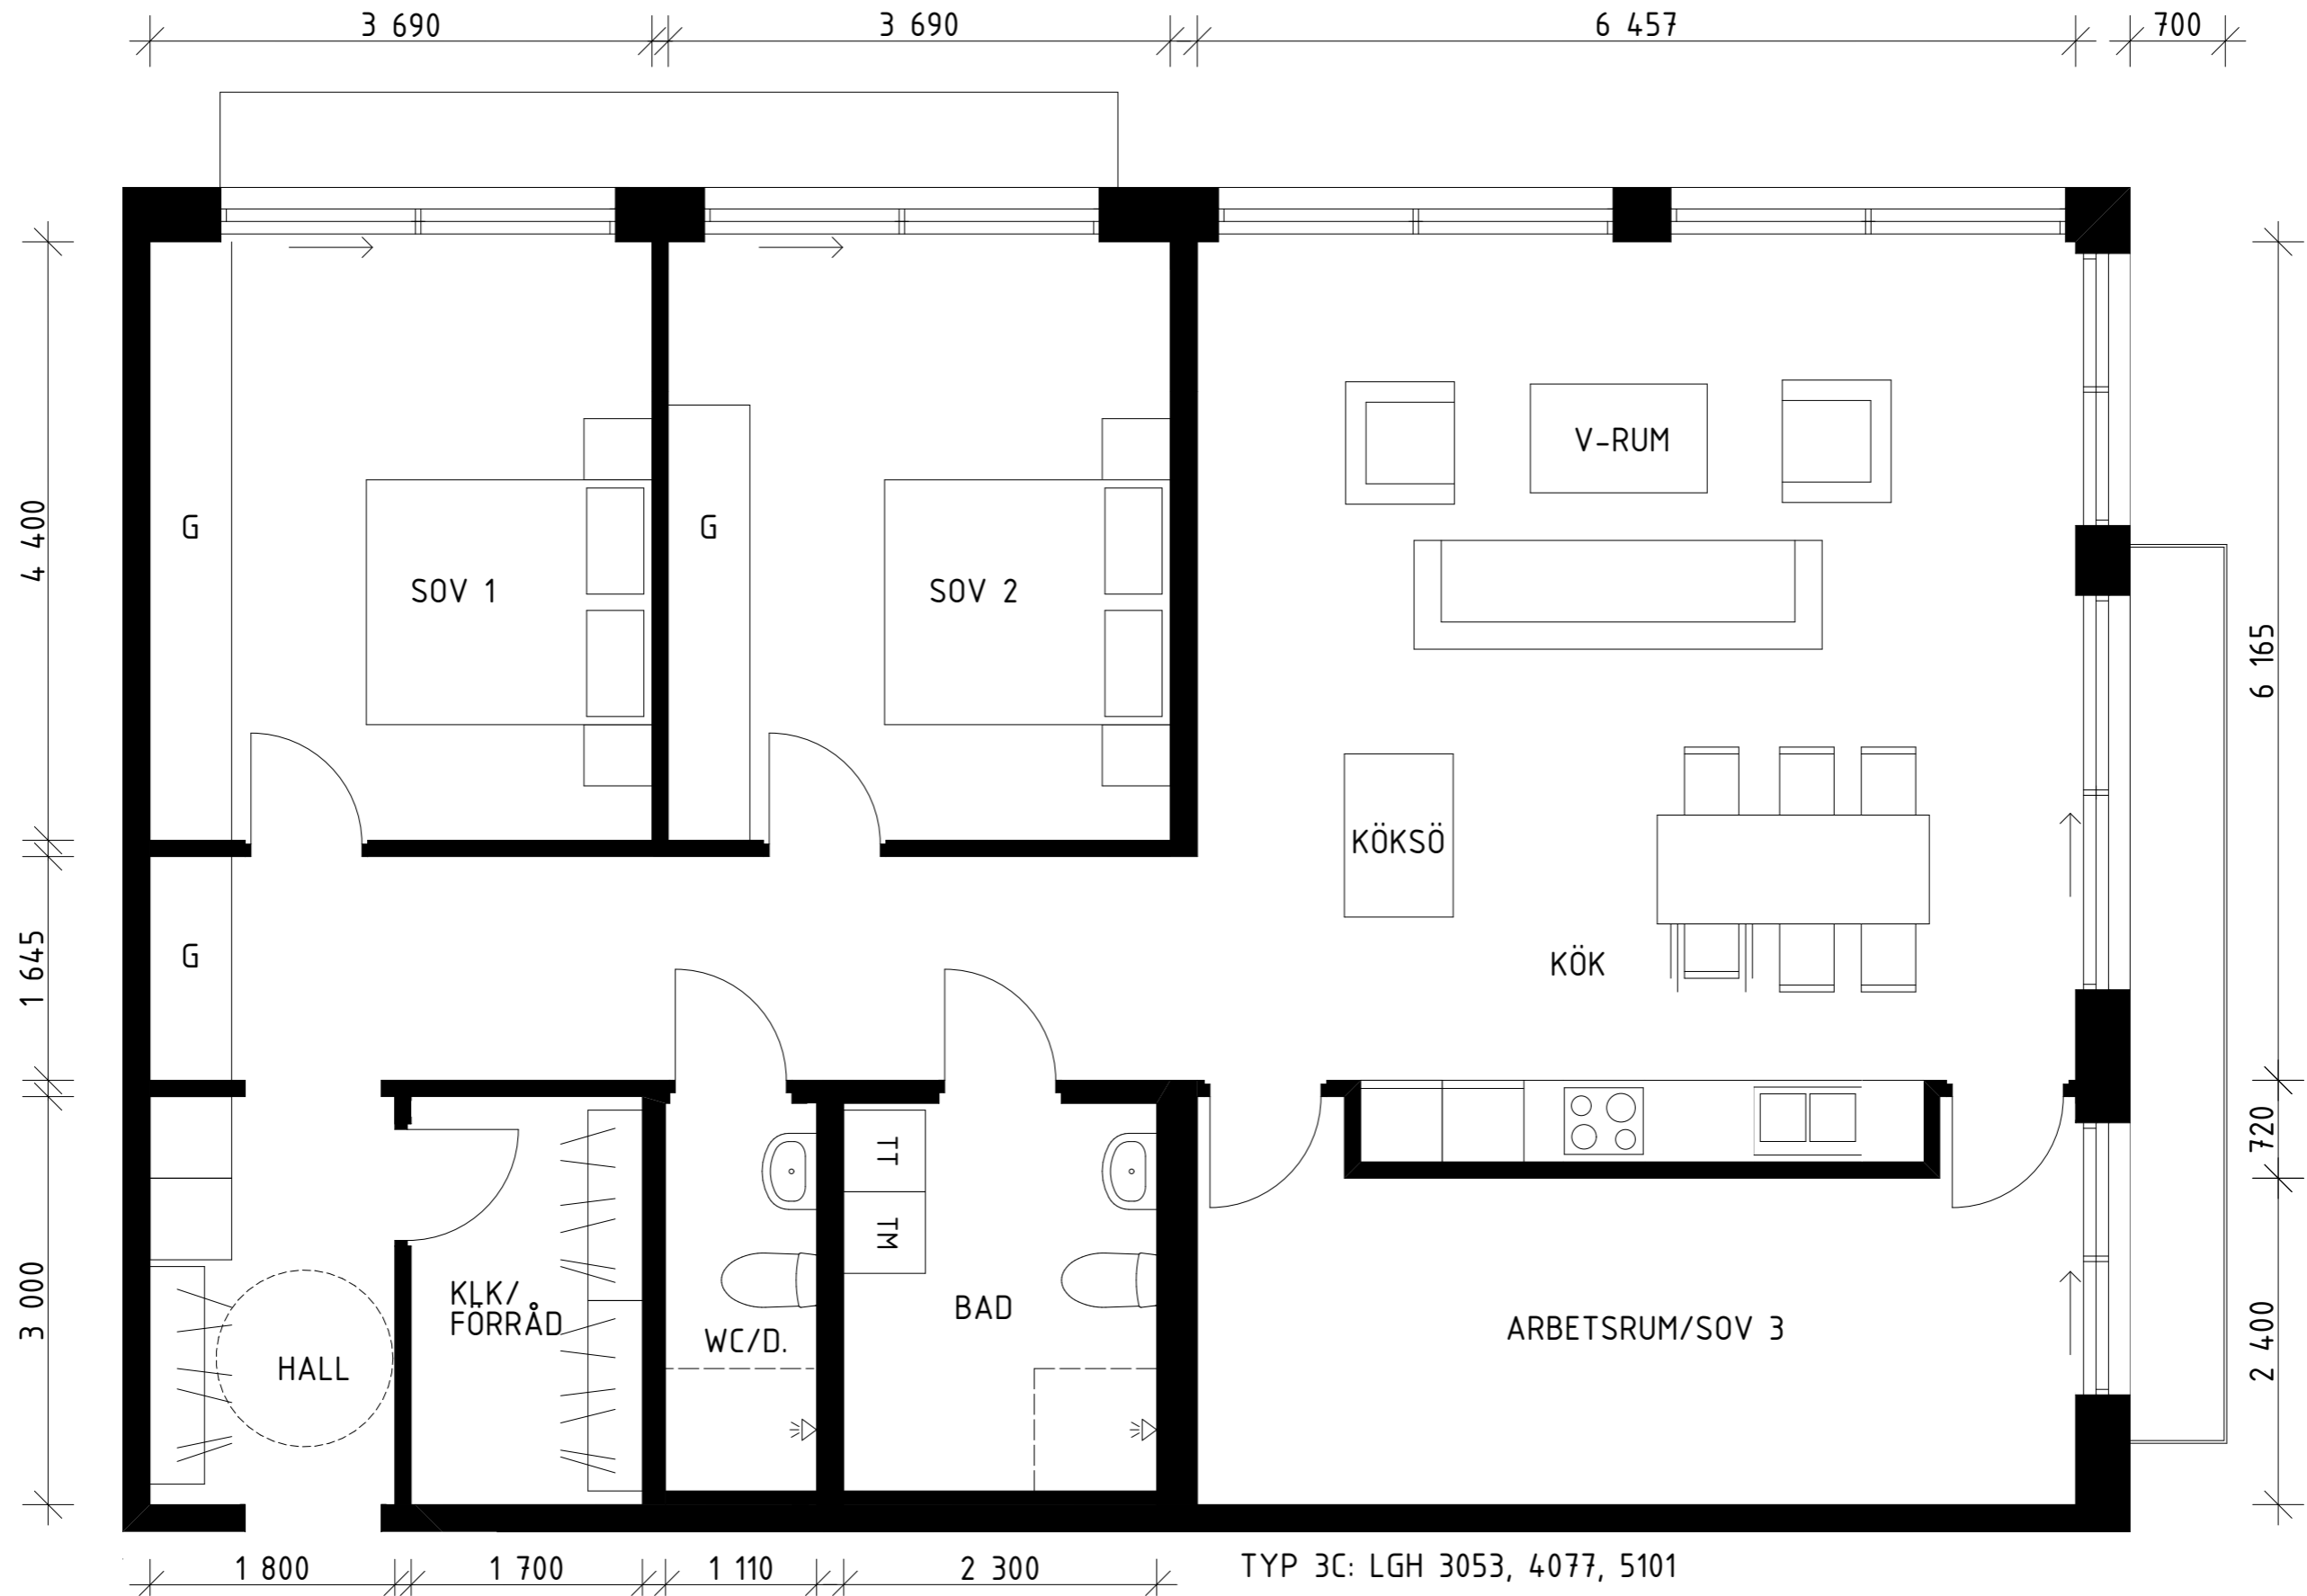

TYP 3C: LGH 3053, 4077, 5101

KV. 5 SPANNMÅLET

LGH TYP 3C / SKALA: 1:50 / 2021-06-10

2BK ARKITEKTER / SWEDENBORGSGATAN 2 / 118 48 STOCKHOLM / + 46 8 518 179 00 / WWW.2BKA.SE

# 2BK



TYP 3D: LGH 2032

KV. 5 SPANNMÅLET

LGH TYP 3D / SKALA: 1:50 / 2021-06-10

2BK ARKITEKTER / SWEDENBORGSGATAN 2 / 118 48 STOCKHOLM / + 46 8 518 179 00 / WWW.2BKA.SE