



2BK

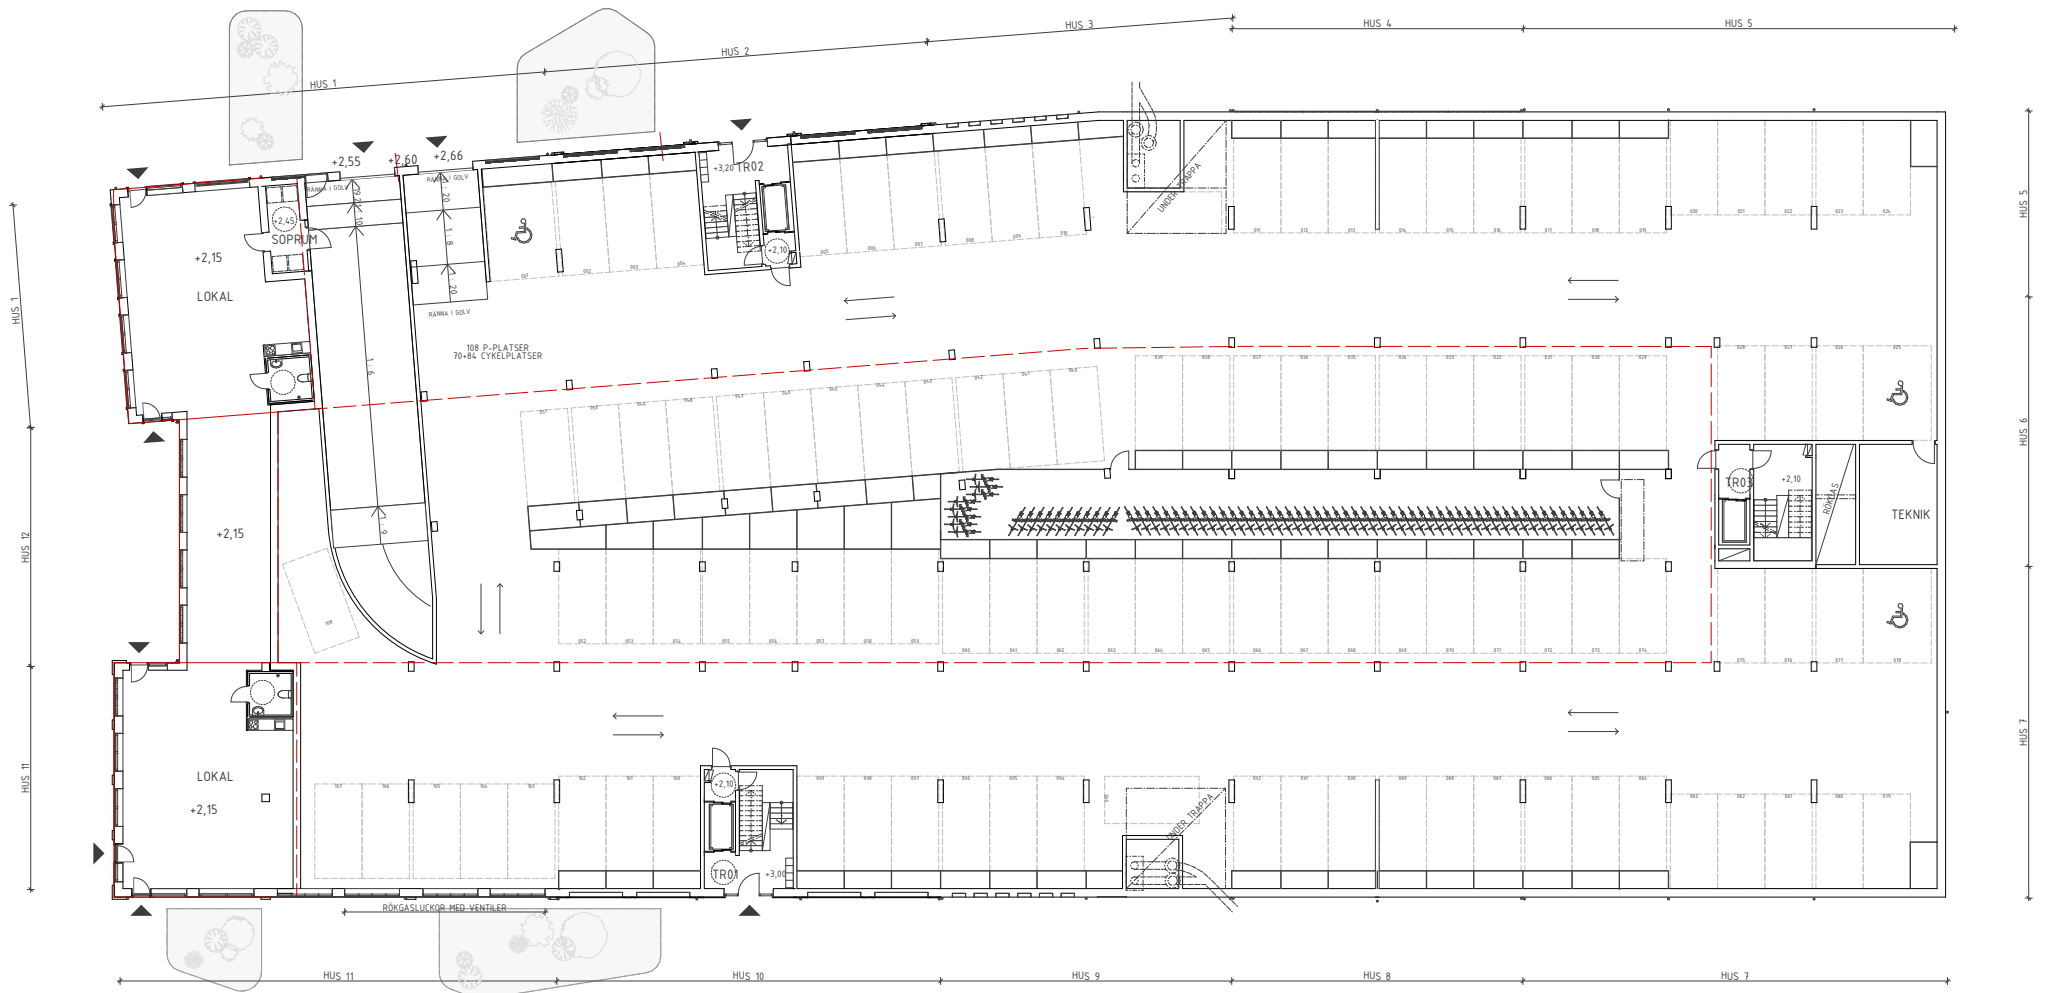

SKALA 1:400

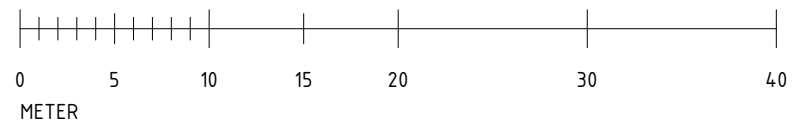

KV. 5 SPANNMÅLET

PLAN 10 / PLAN 0 / SKALA: 1:400 / 2022-01-14

2BK ARKITEKTER / SWEDENBORGSGATAN 2 / 118 48 STOCKHOLM / + 46 8 518 179 00 / WWW.2BKA.SE