


PLAN 10

SKALA 1:100


2022-02-16 08:16:18 G:\A-Projekt\Umeå\Preab\Kv B - Plus\Bygghandling\A-Modell\Myrsacken_drfatched.rvt

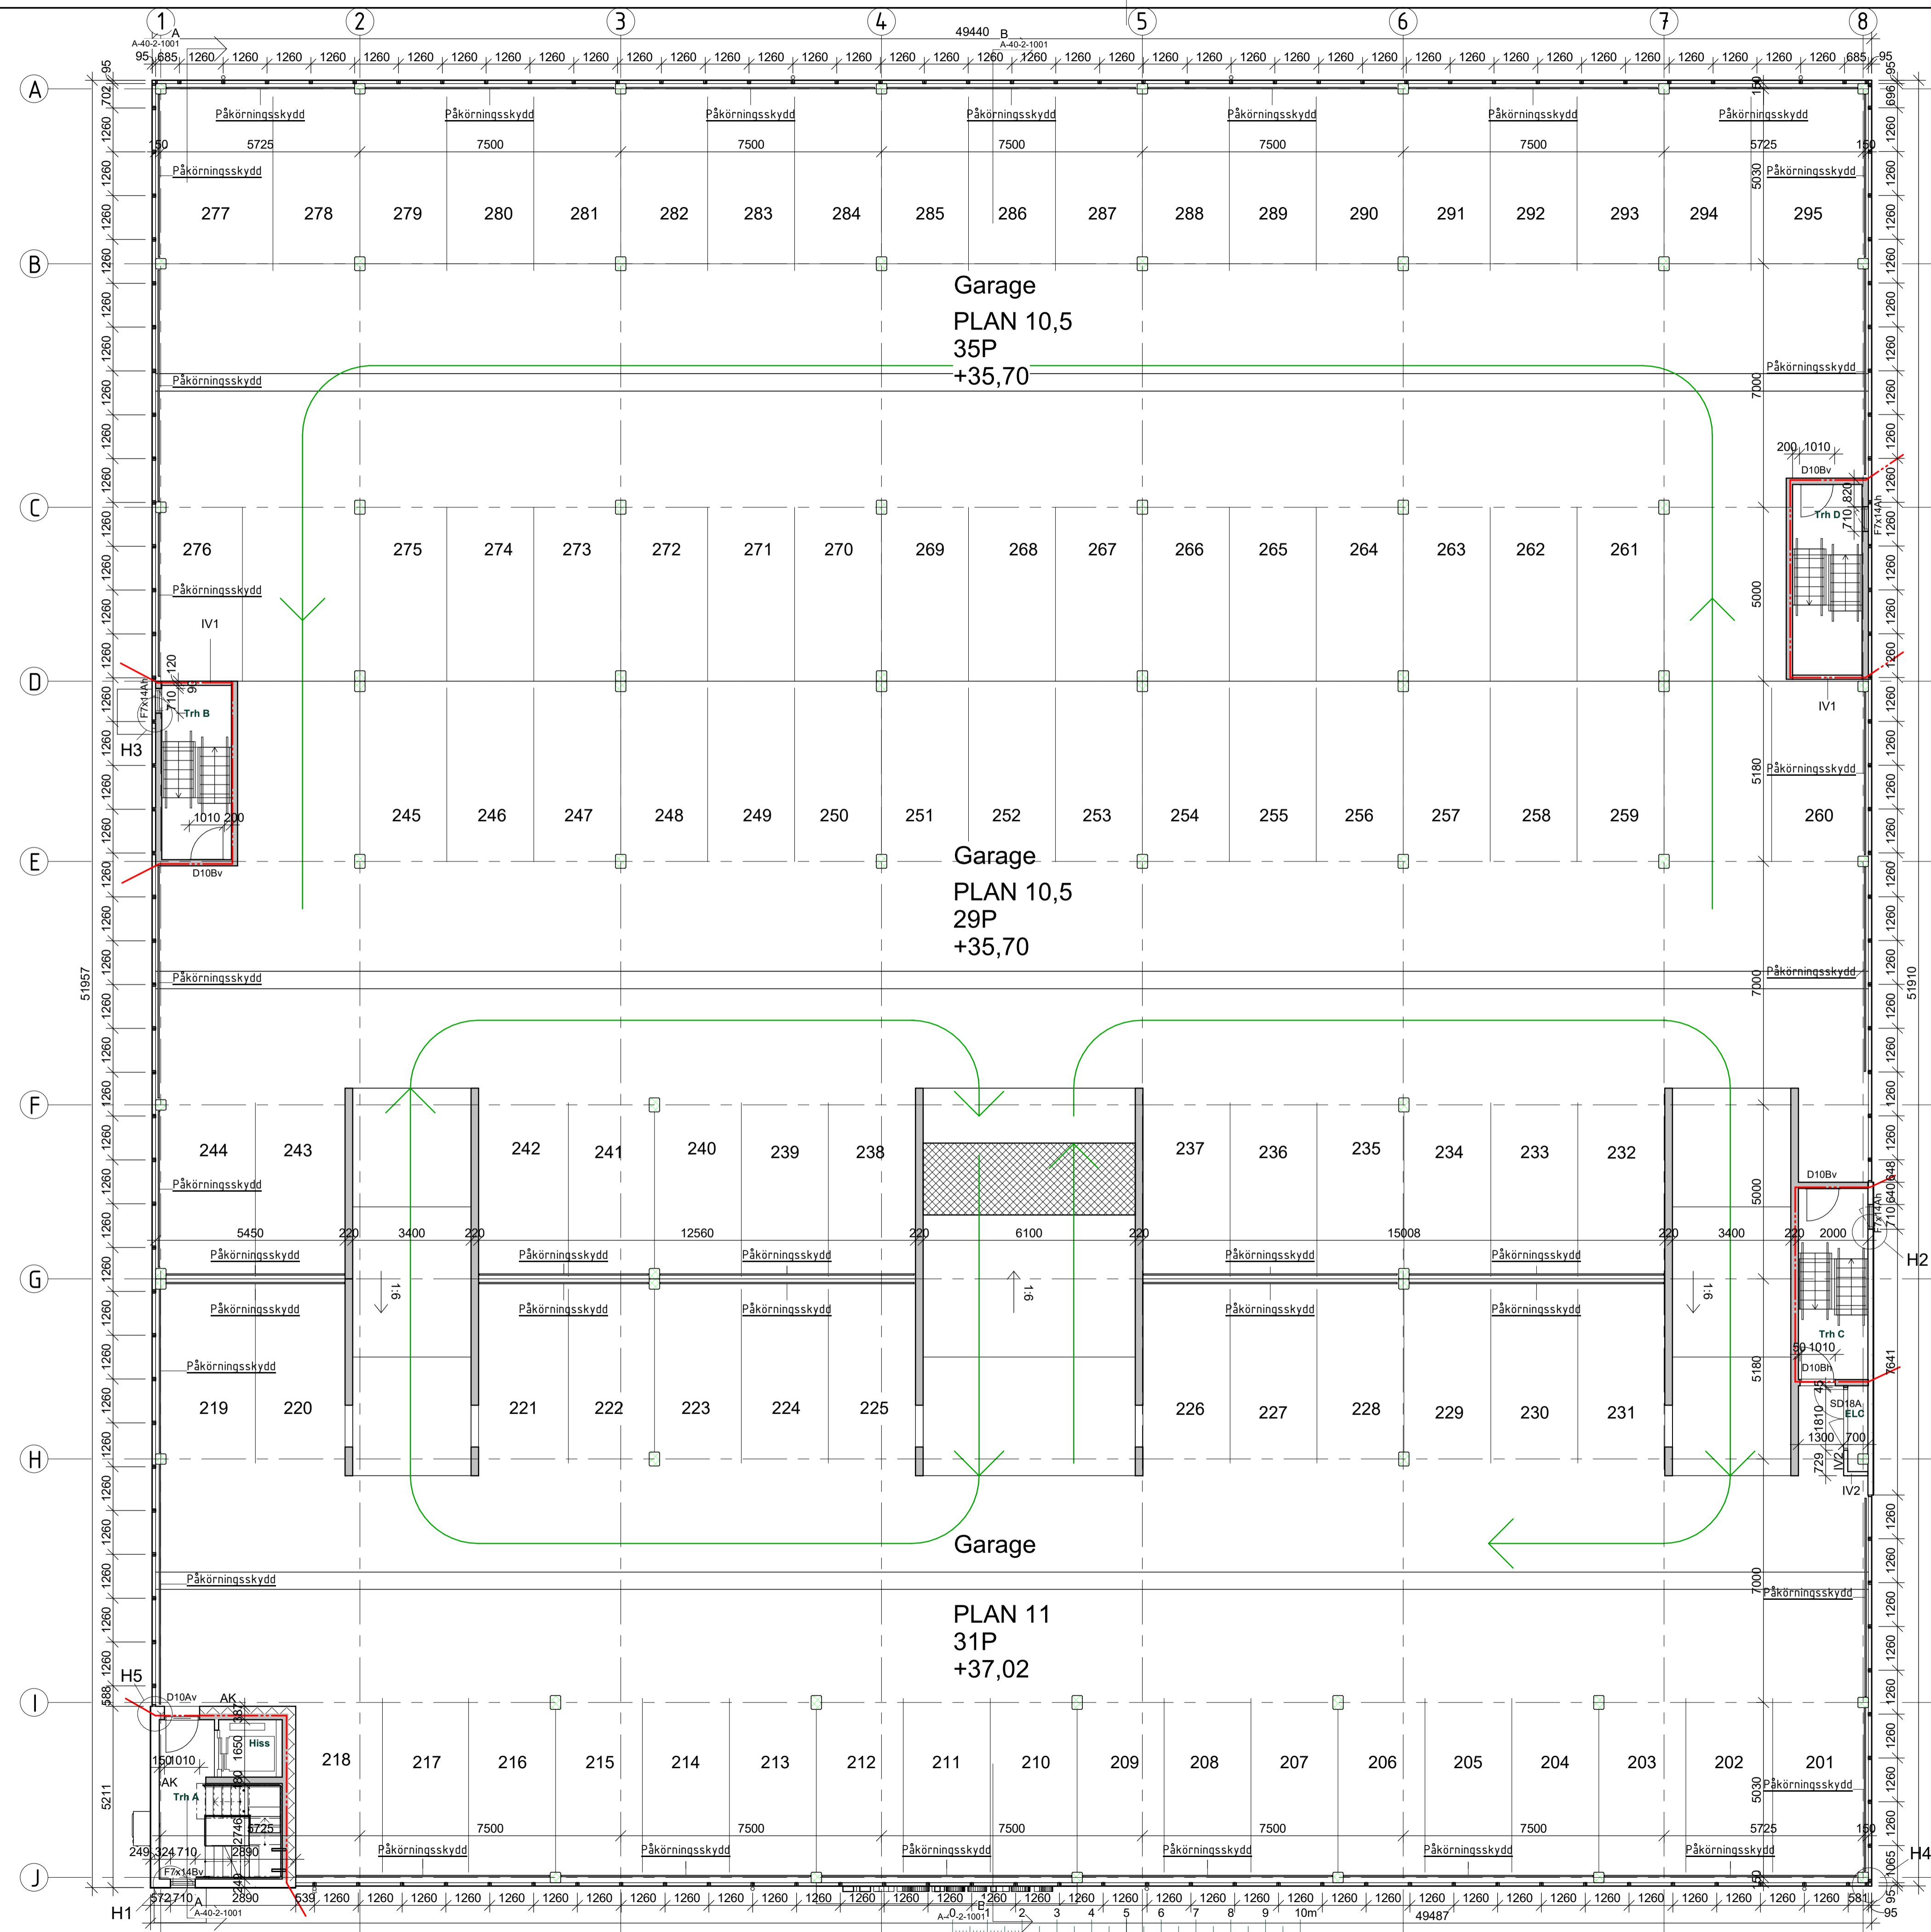

PLAN 11

SKALA 1:100

Fastighet Quantity Typ
 ▲ Humlegården 2 2 Ladduttag

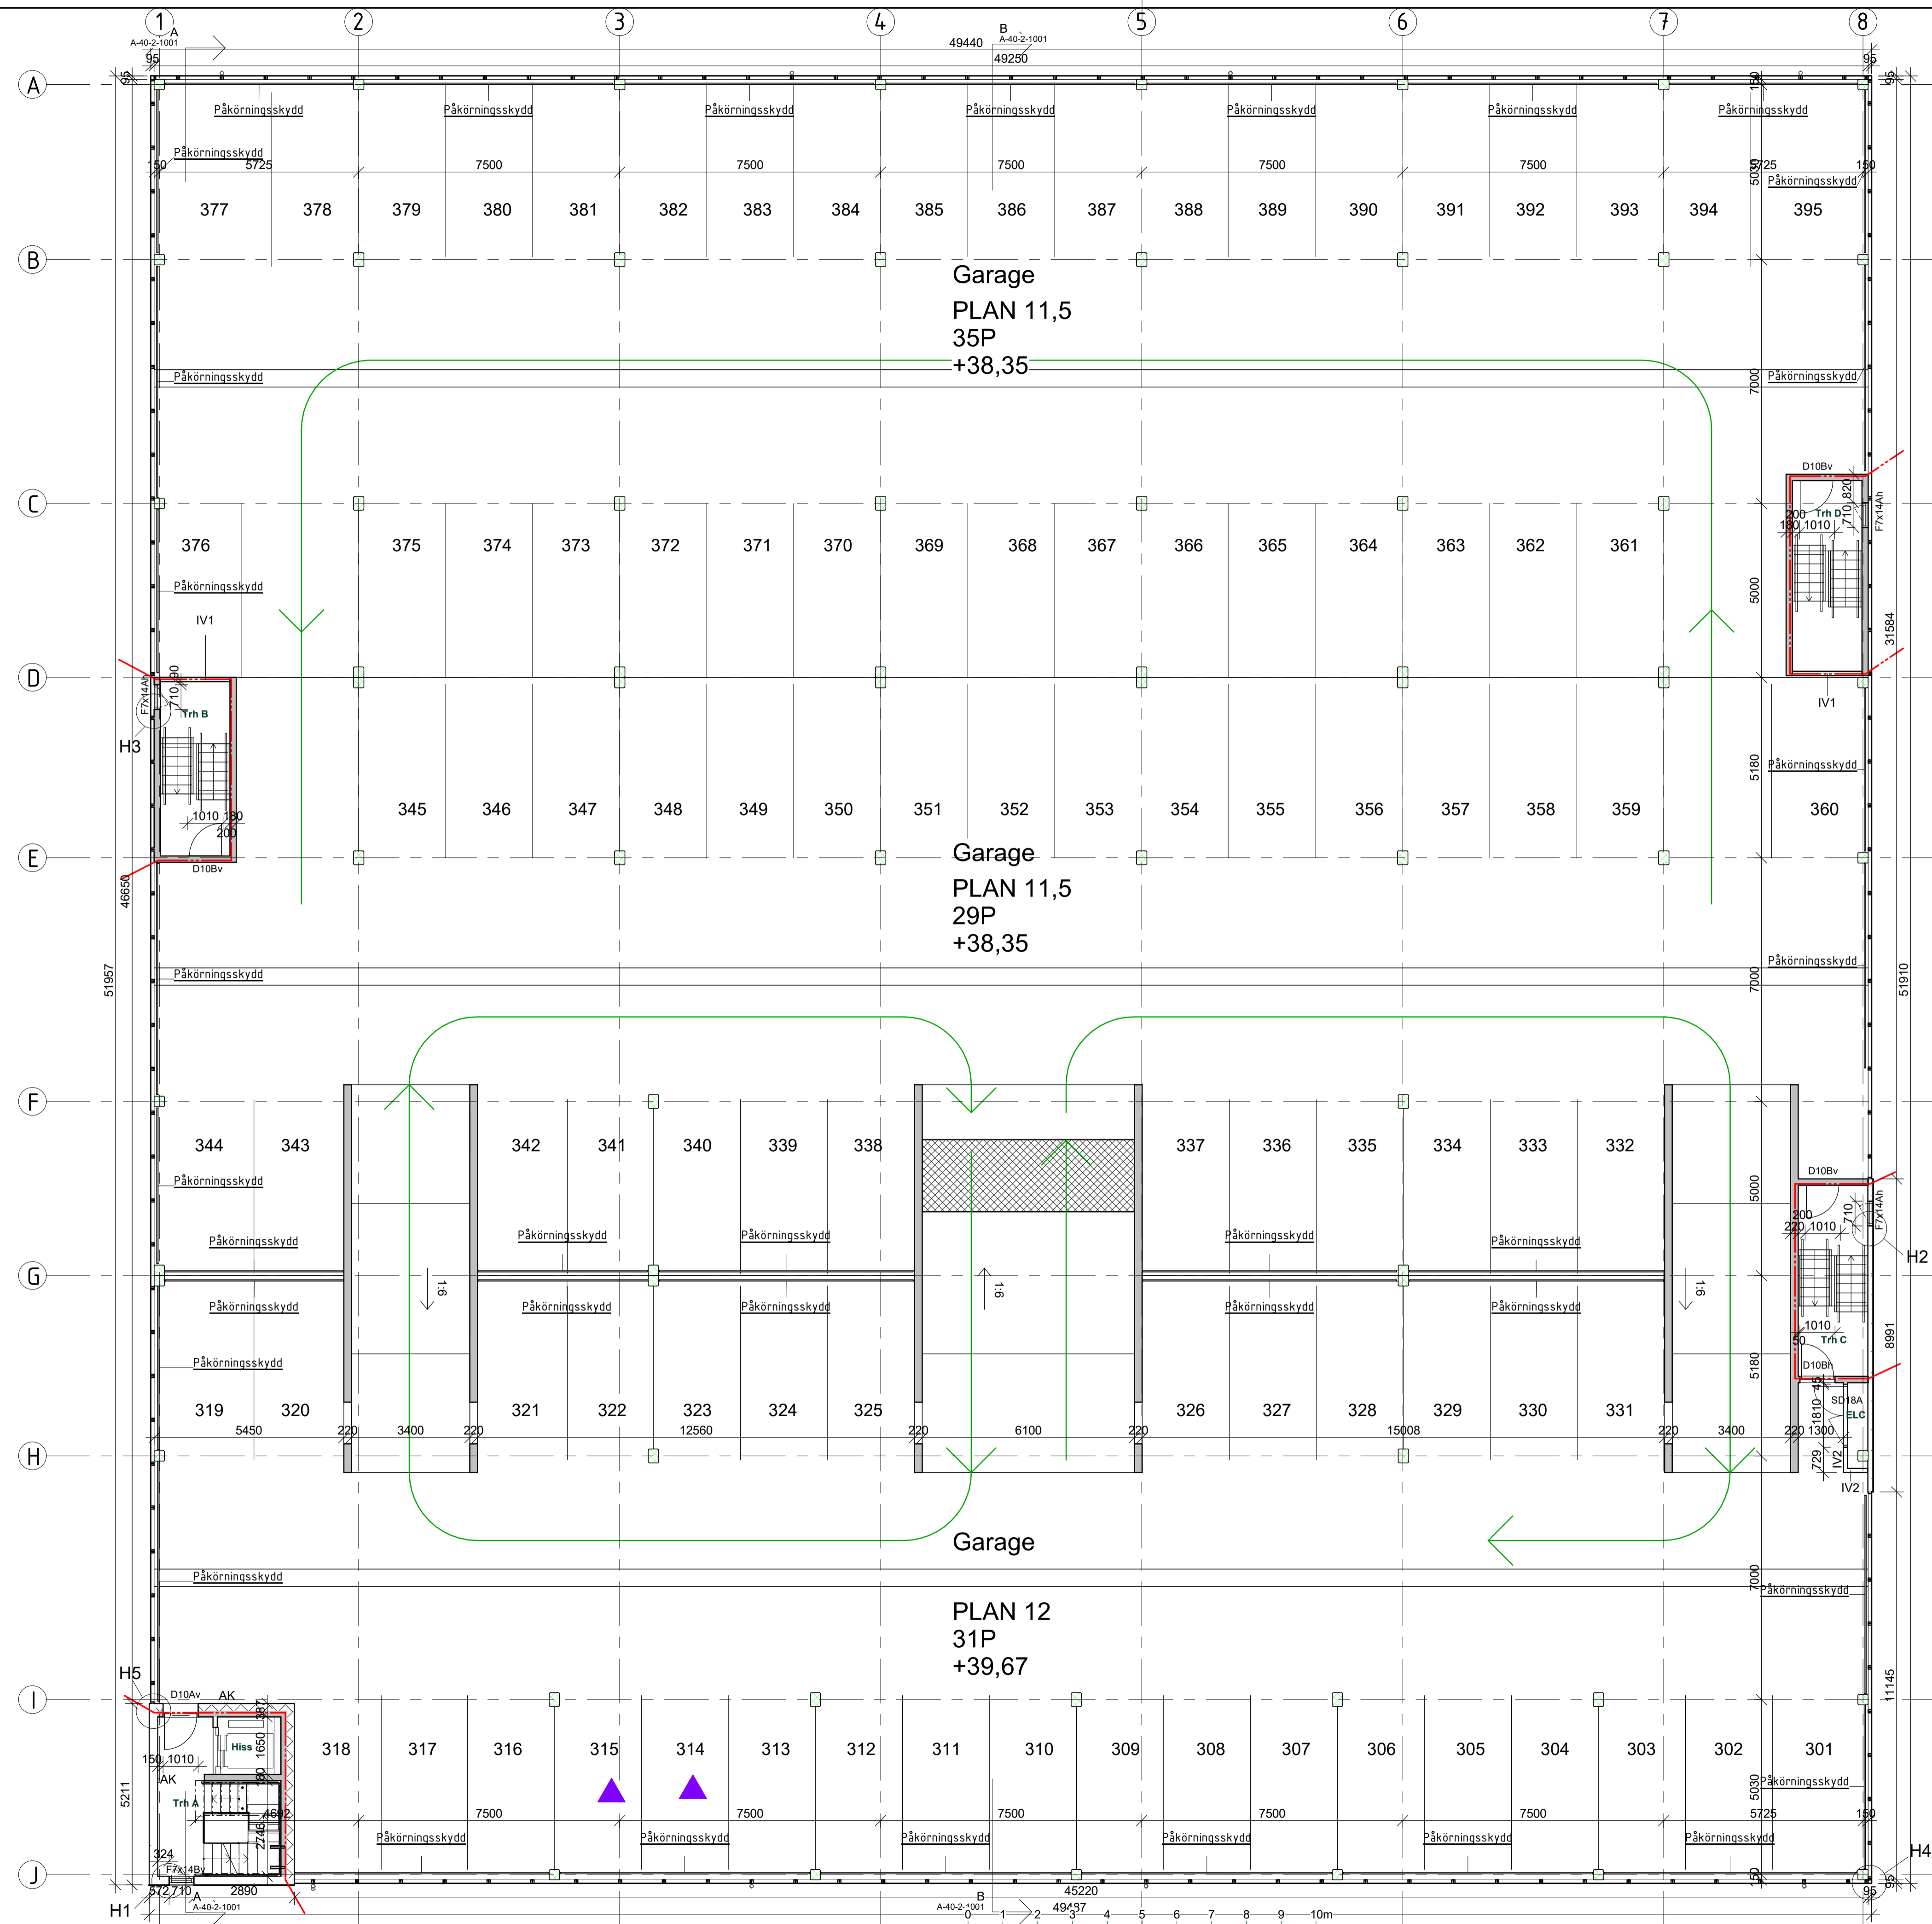


2022-01-10 13:56:56 G:\A-Projekt\Umeå\Preab\KV B - Plus\Bygghandling\A-Modell\Myrsacken_dfratched.rvt


PLAN 12

SKALA 1:100


| Fastighet | Quantity | Typ |
|---------------|----------|-------------------|
| Humlegården 2 | 6 | Motorvärmarruttar |

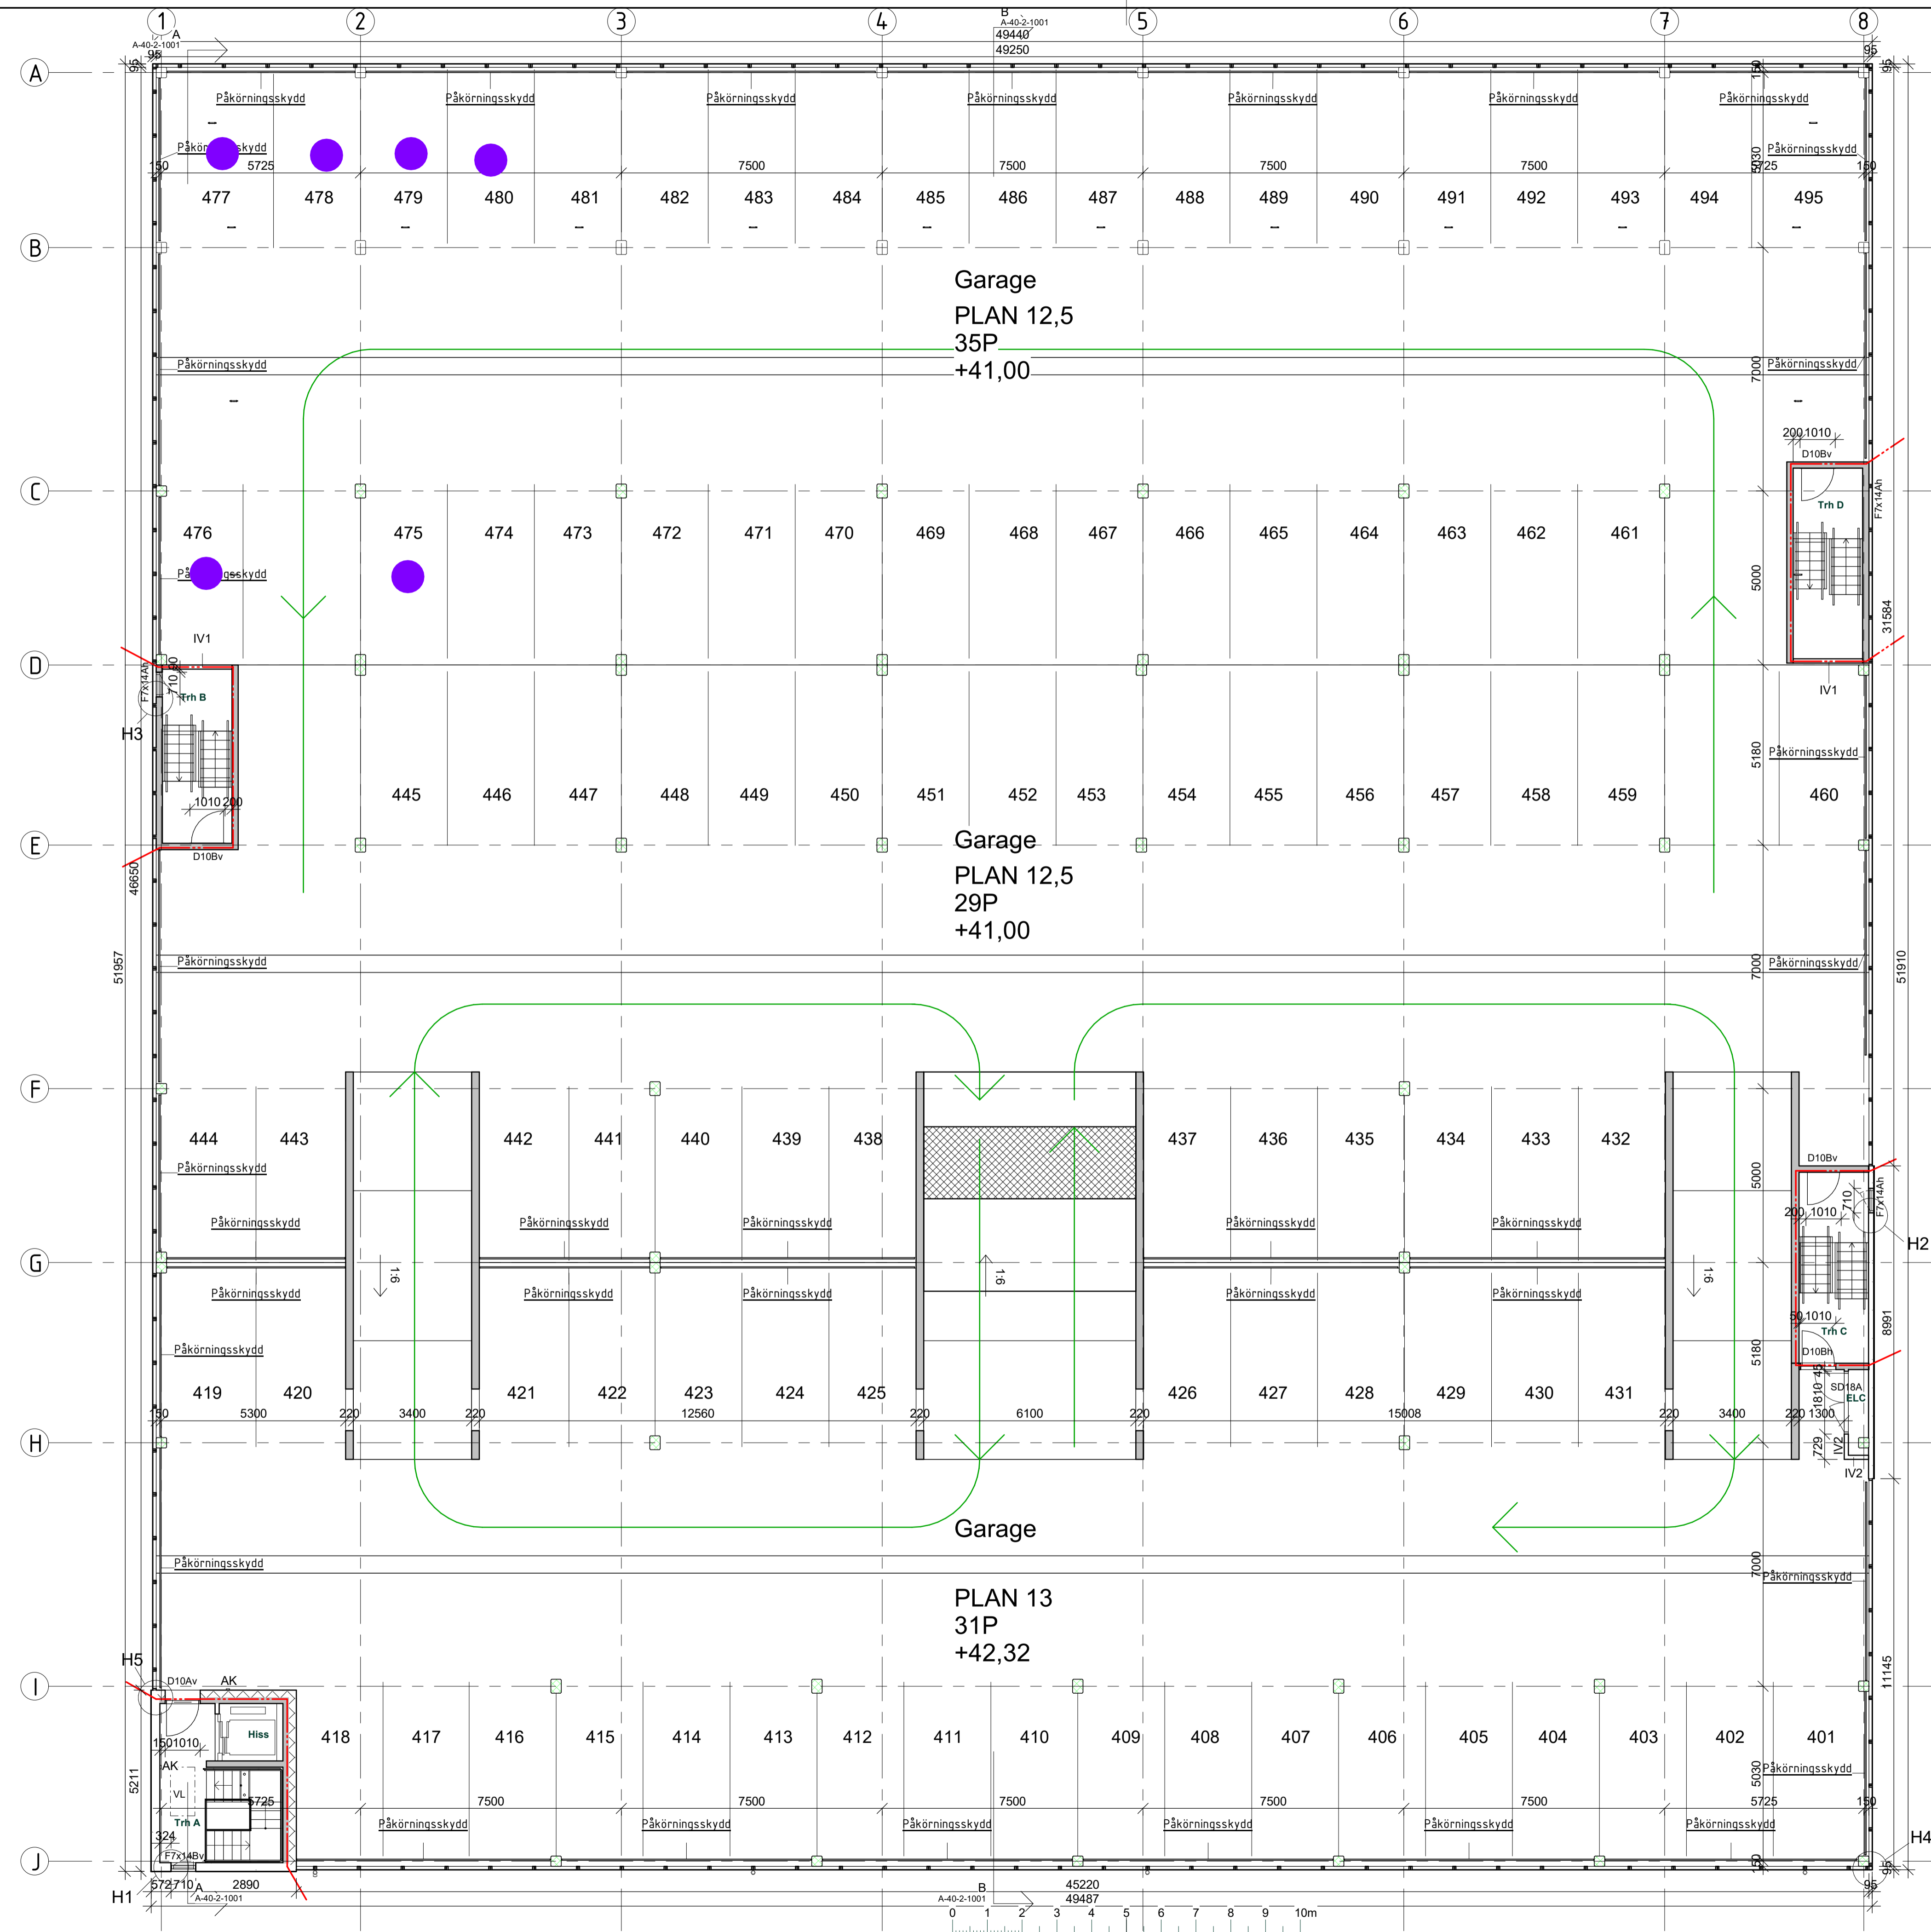


PLAN 13

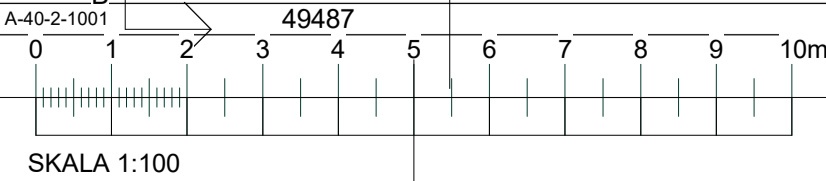

2022-01-10 13:52:28 G:\A-Projekt\Umeå\Preab\Kv B - Plus\Bygghandling\A-Hodell\Myrsacken_d\ritachad.rvt

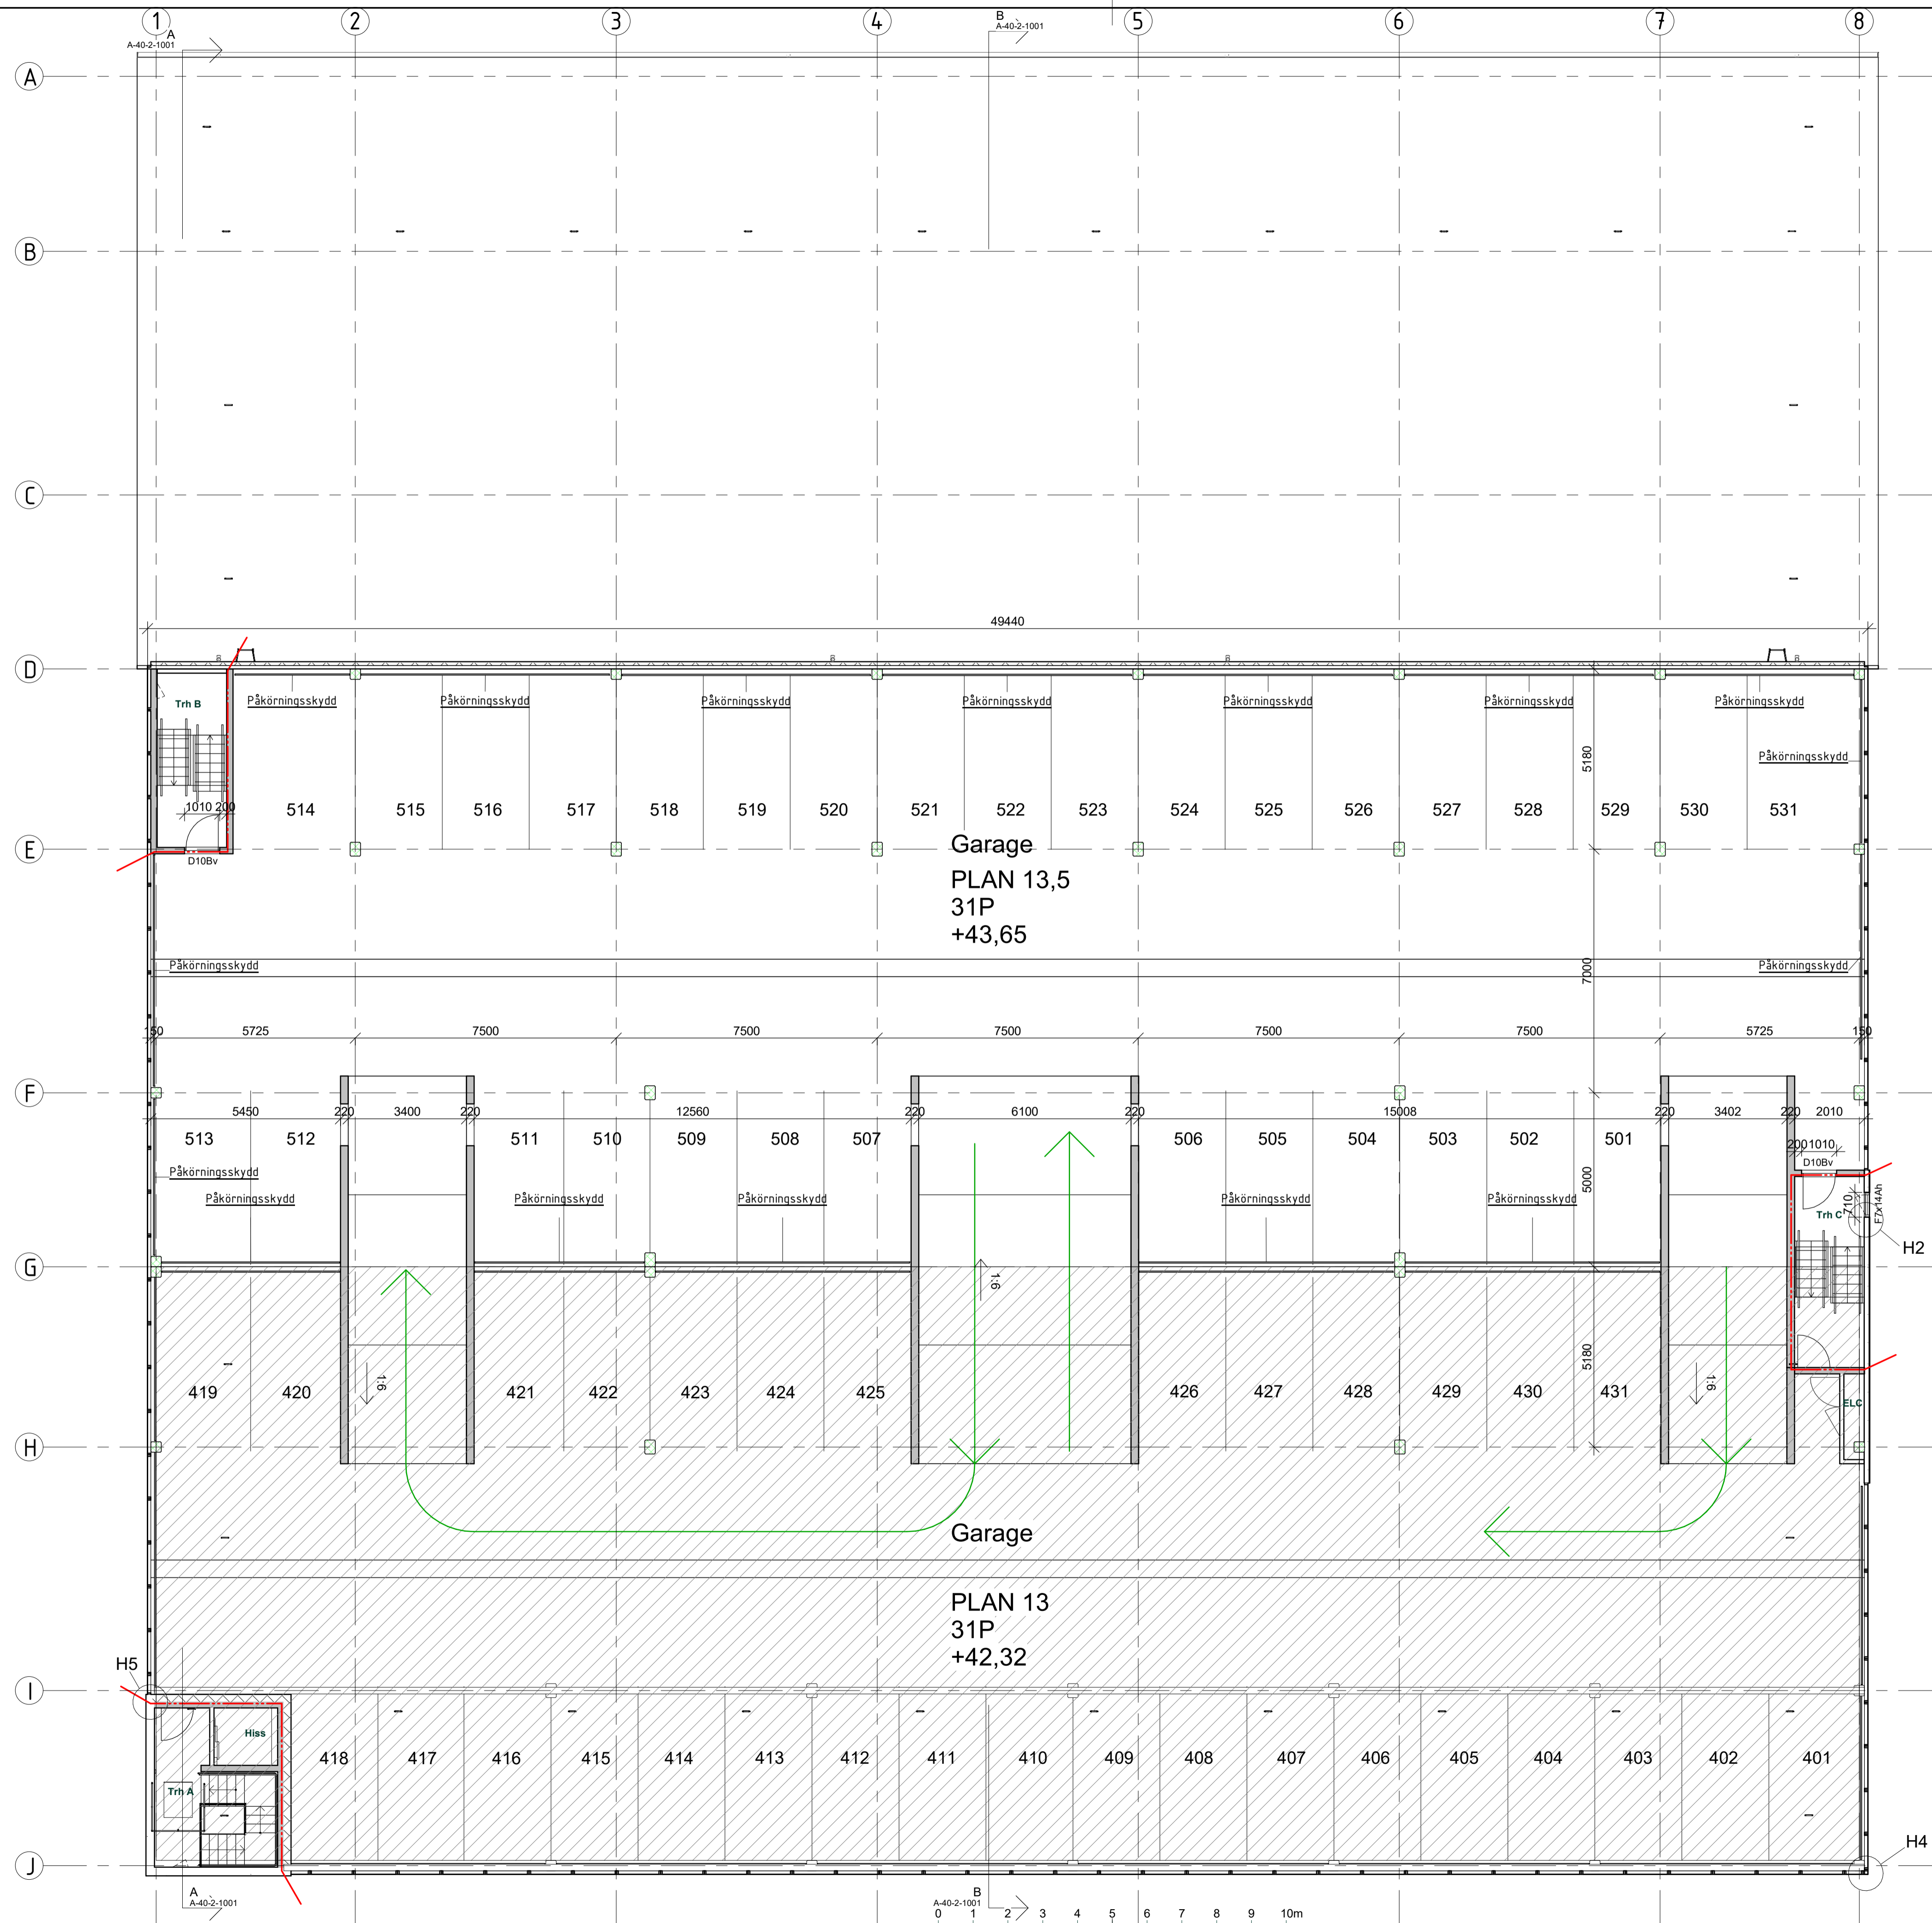

PLAN 13,5

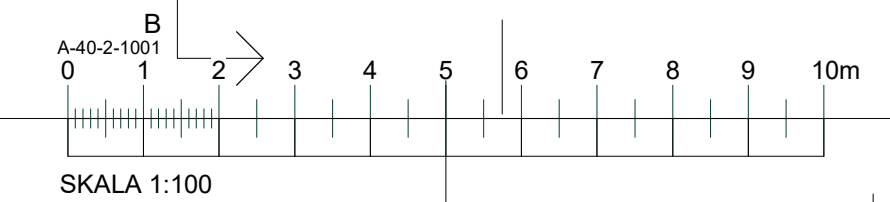

2022-01-10 13:59:54 G:\A-Projekt\Umeå\Preab\KV B - Plus\Bygghandling\A-Modell\Myrsacken_dfratched.rvt