



40 x 100	
L106:	2357 1x
L107:	2407 1x
L108:	2377 1x
L109:	2387 1x
L110:	820 2x
L111:	1620 1x
L112:	820 2x
L113:	1020 1x
L114:	1620 1x
L115:	2407 1x
L116:	2377 1x
L117:	2357 1x
L118:	2407 1x
L119:	2377 1x
L120:	2387 1x
L179:	2377 1x
L180:	2377 1x
L181:	2377 1x
L182:	2377 1x
L183:	2377 1x
L185:	2337 4x
L186:	2337 1x
L187:	820 8x
L188:	217 5x
L189:	2337 2x
L191:	2337 1x
L192:	2337 1x
L193:	2337 1x
L194:	2337 1x
L195:	2337 1x
L196:	2337 1x
L197:	2337 1x
L199:	2377 2x
L200:	2377 1x
L201:	257 4x
L202:	2377 1x
L299:	2441 1x
L300:	2441 2x
L301:	2427 1x
L302:	2402 1x
L303:	2381 1x
40 x 120	
L190:	2337 1x
160 x 160	
L100:	10460 1x
L178:	2580 1x
L203:	2580 1x
200 x 160	
L184:	2580 2x
L198:	2580 1x

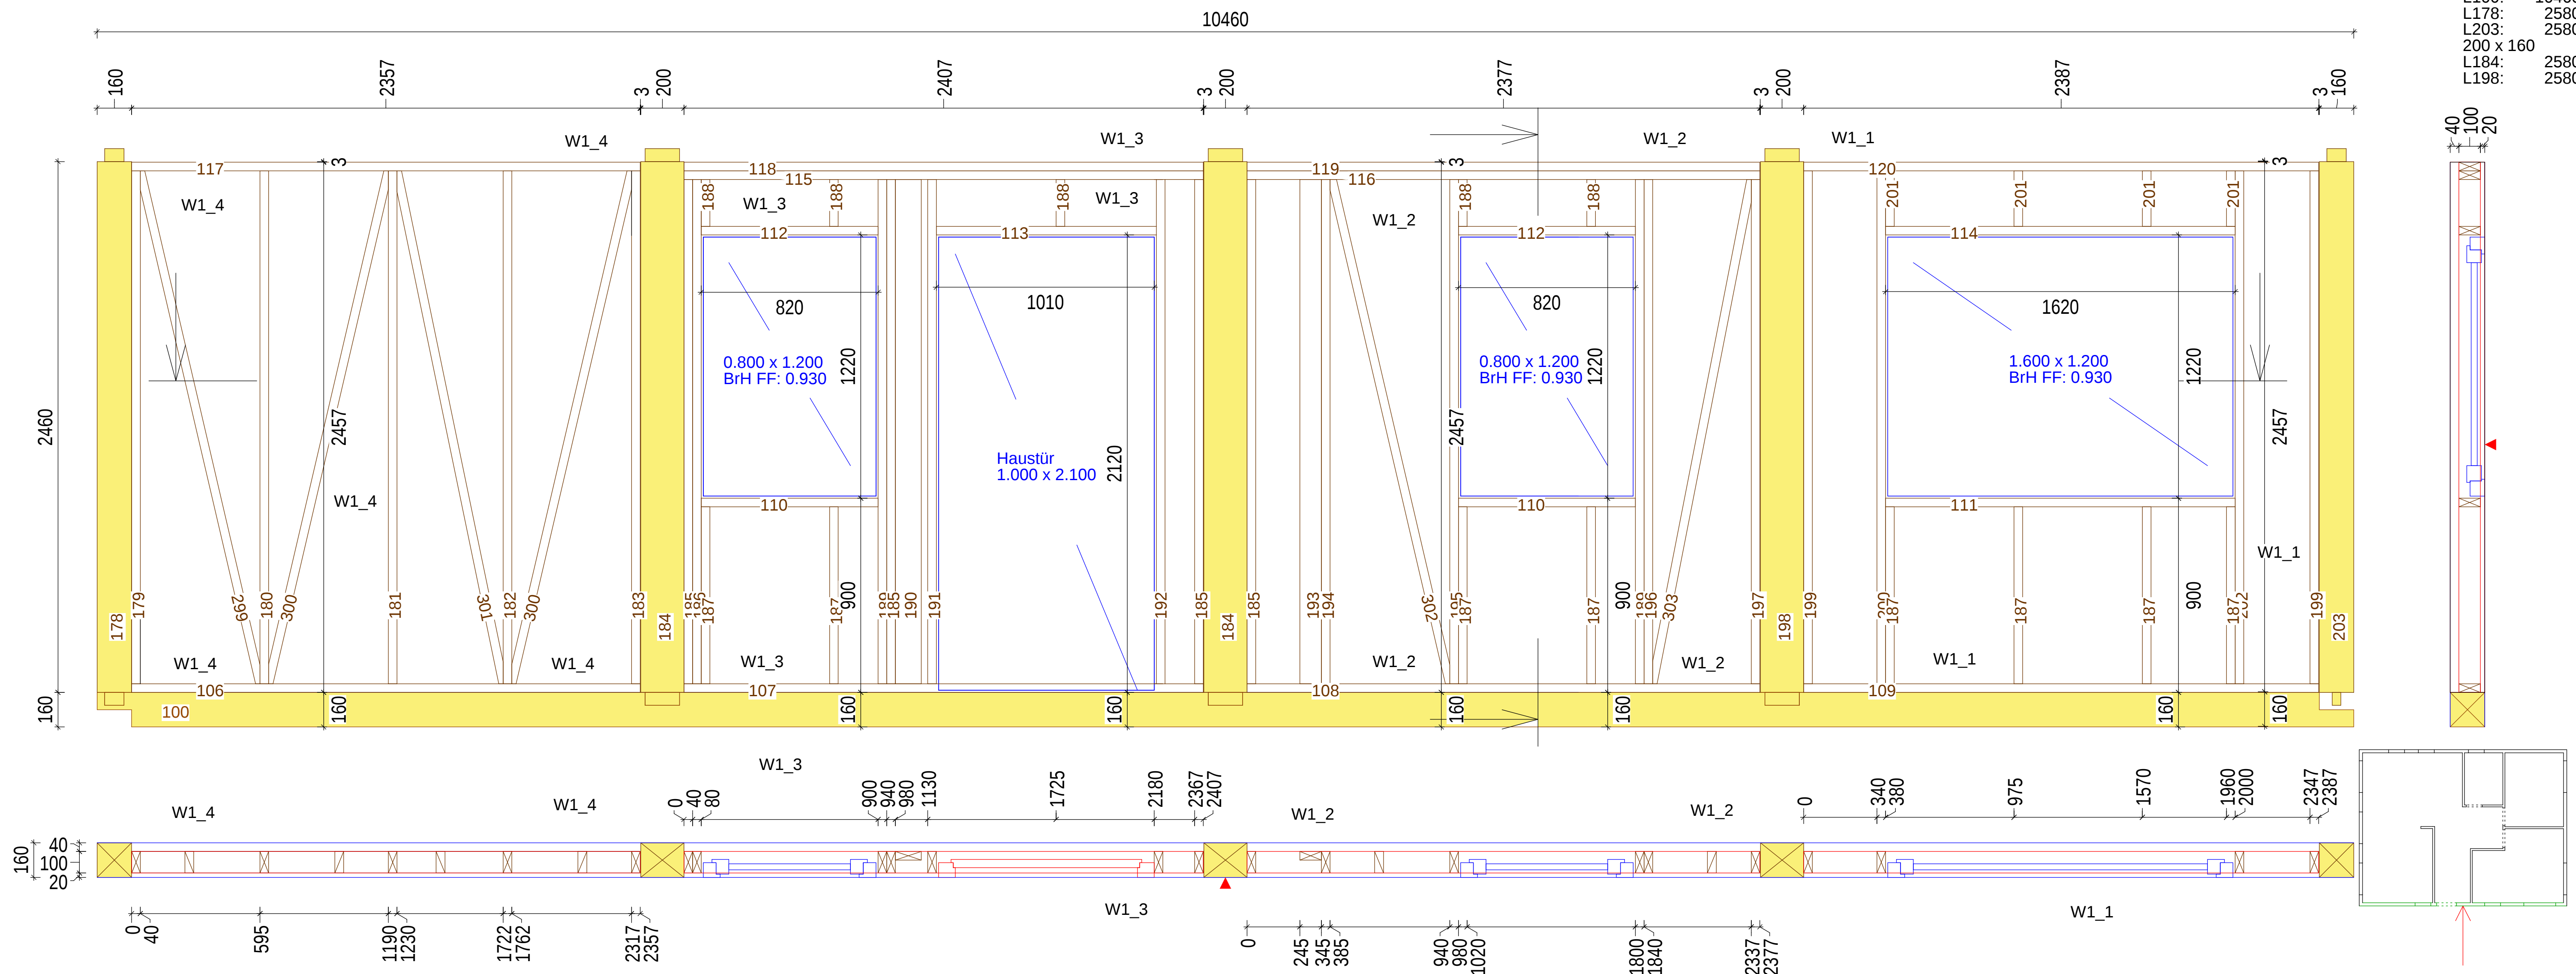

EG 0 Wand 2
Gruppe : 0
Laufnummer
Maßstab: 1 : 15

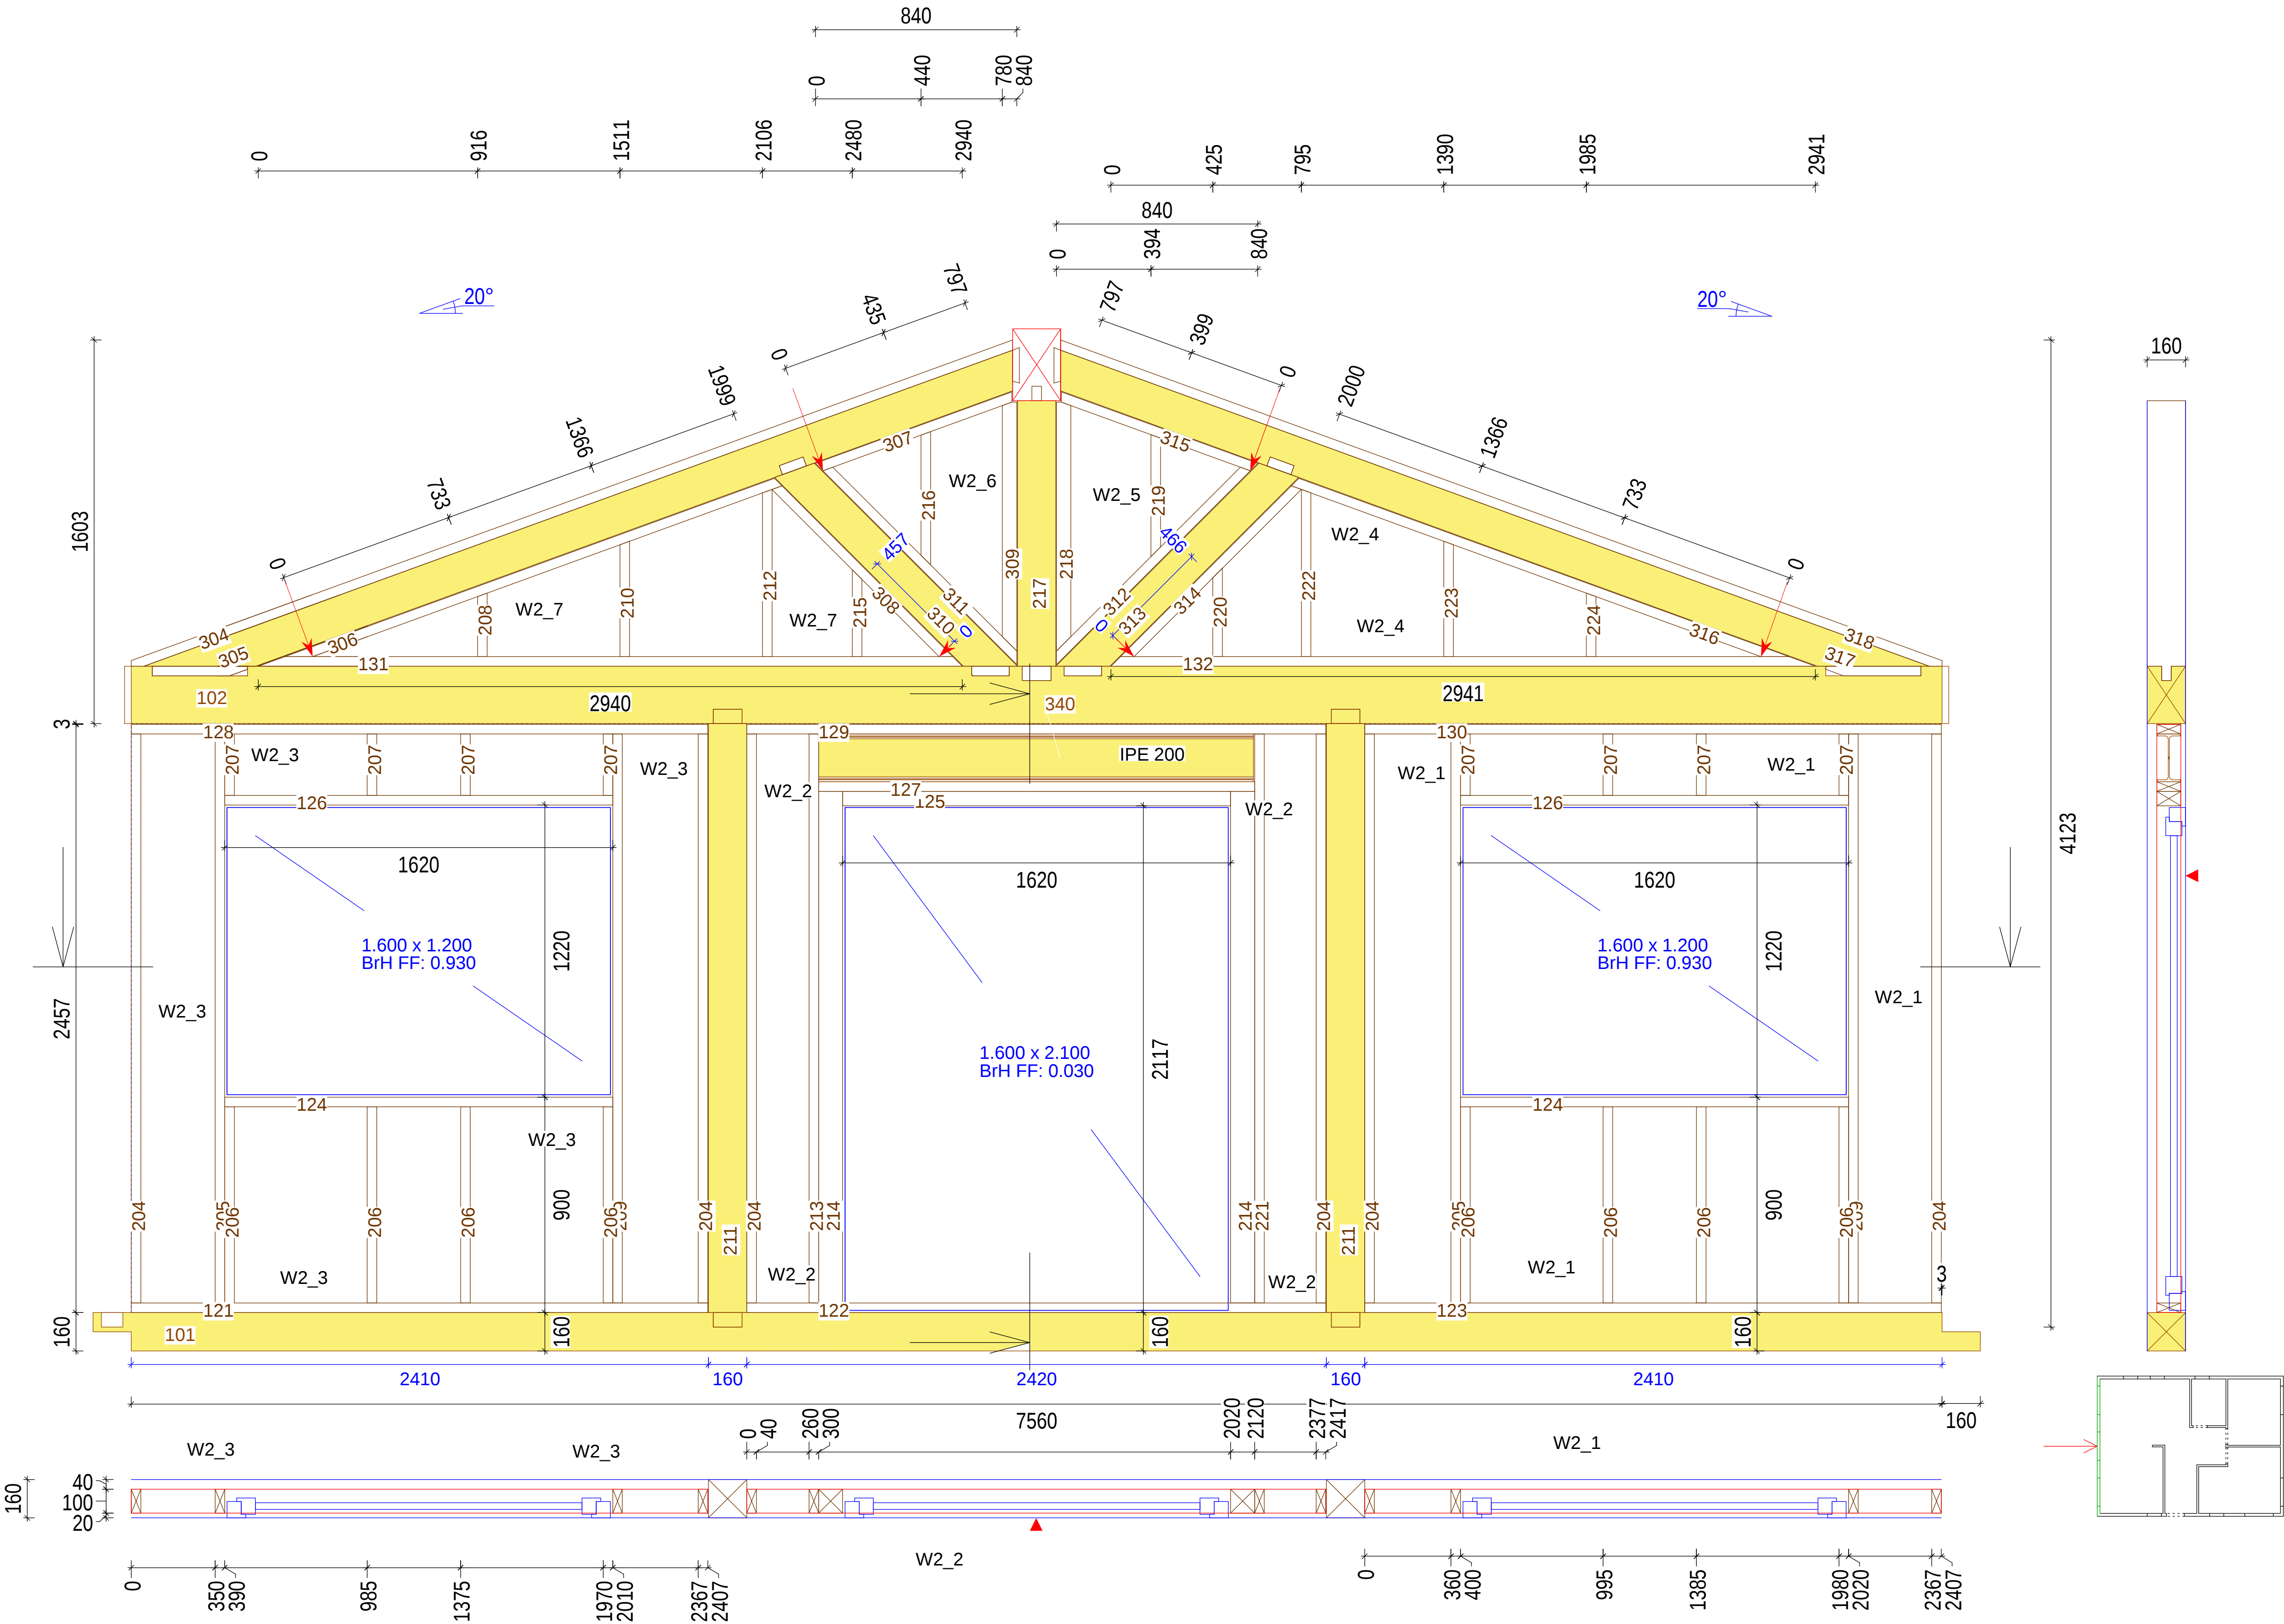


40 x 100		
L121:	2407	1x
L122:	2417	1x
L123:	2407	1x
L124:	1620	2x
L126:	1620	2x
L127:	1820	1x
L128:	2407	1x
L129:	2417	1x
L130:	2407	1x
L131:	2940	1x
L132:	2941	1x
L204:	2377	6x
L205:	2377	2x
L206:	820	8x
L207:	257	8x
L208:	265	1x
L209:	2377	2x
L210:	482	1x
L212:	698	1x
L213:	2377	1x
L215:	363	1x
L216:	556	1x
L219:	509	1x
L220:	370	1x
L221:	2377	1x
L222:	698	1x
L223:	482	1x
L224:	265	1x
L306:	2195	1x
L307:	873	1x
L308:	1027	1x
L311:	1144	1x
L312:	1144	1x
L314:	1028	1x
L315:	873	1x
L316:	2196	1x
40 x 160		
L304:	3924	1x
L318:	3924	1x
60 x 100		
L125:	1620	1x
L218:	1040	1x
L309:	1040	1x
100 x 100		
L214:	2137	2x
160 x 160		
L101:	7880	1x
L211:	2580	2x
L217:	1229	1x
L305:	3890	1x
L310:	1299	1x
L313:	1299	1x
L317:	3890	1x
160 x 240		
L102:	7616	1x

Profilstäbe
100 x 200
L340: 1815 1x


EG 0 Wand 3
Gruppe : 0
Laufnummer
Maßstab: 1 : 15

40 x 100		
L133:	2387	1x
L134:	2377	1x
L135:	2377	1x
L136:	2387	1x
L137:	820	2x
L138:	820	1x
L139:	820	1x
L140:	820	2x
L141:	2387	1x
L142:	2377	1x
L143:	2377	1x
L144:	2387	1x
L226:	2377	2x
L227:	2377	1x
L228:	2377	1x
L229:	2377	2x
L230:	2377	2x
L232:	2377	7x
L233:	2377	1x
L234:	2377	1x
L235:	2377	3x
L236:	820	5x
L237:	257	4x
L238:	2377	3x
L239:	2377	1x
L240:	2377	1x
L241:	2377	1x
L319:	2441	2x
L320:	2441	3x
L321:	2434	1x
L322:	2434	1x
L323:	2441	1x
160 x 160		
L103:	10460	1x
L225:	2580	1x
L242:	2580	1x
200 x 160		
L231:	2580	3x

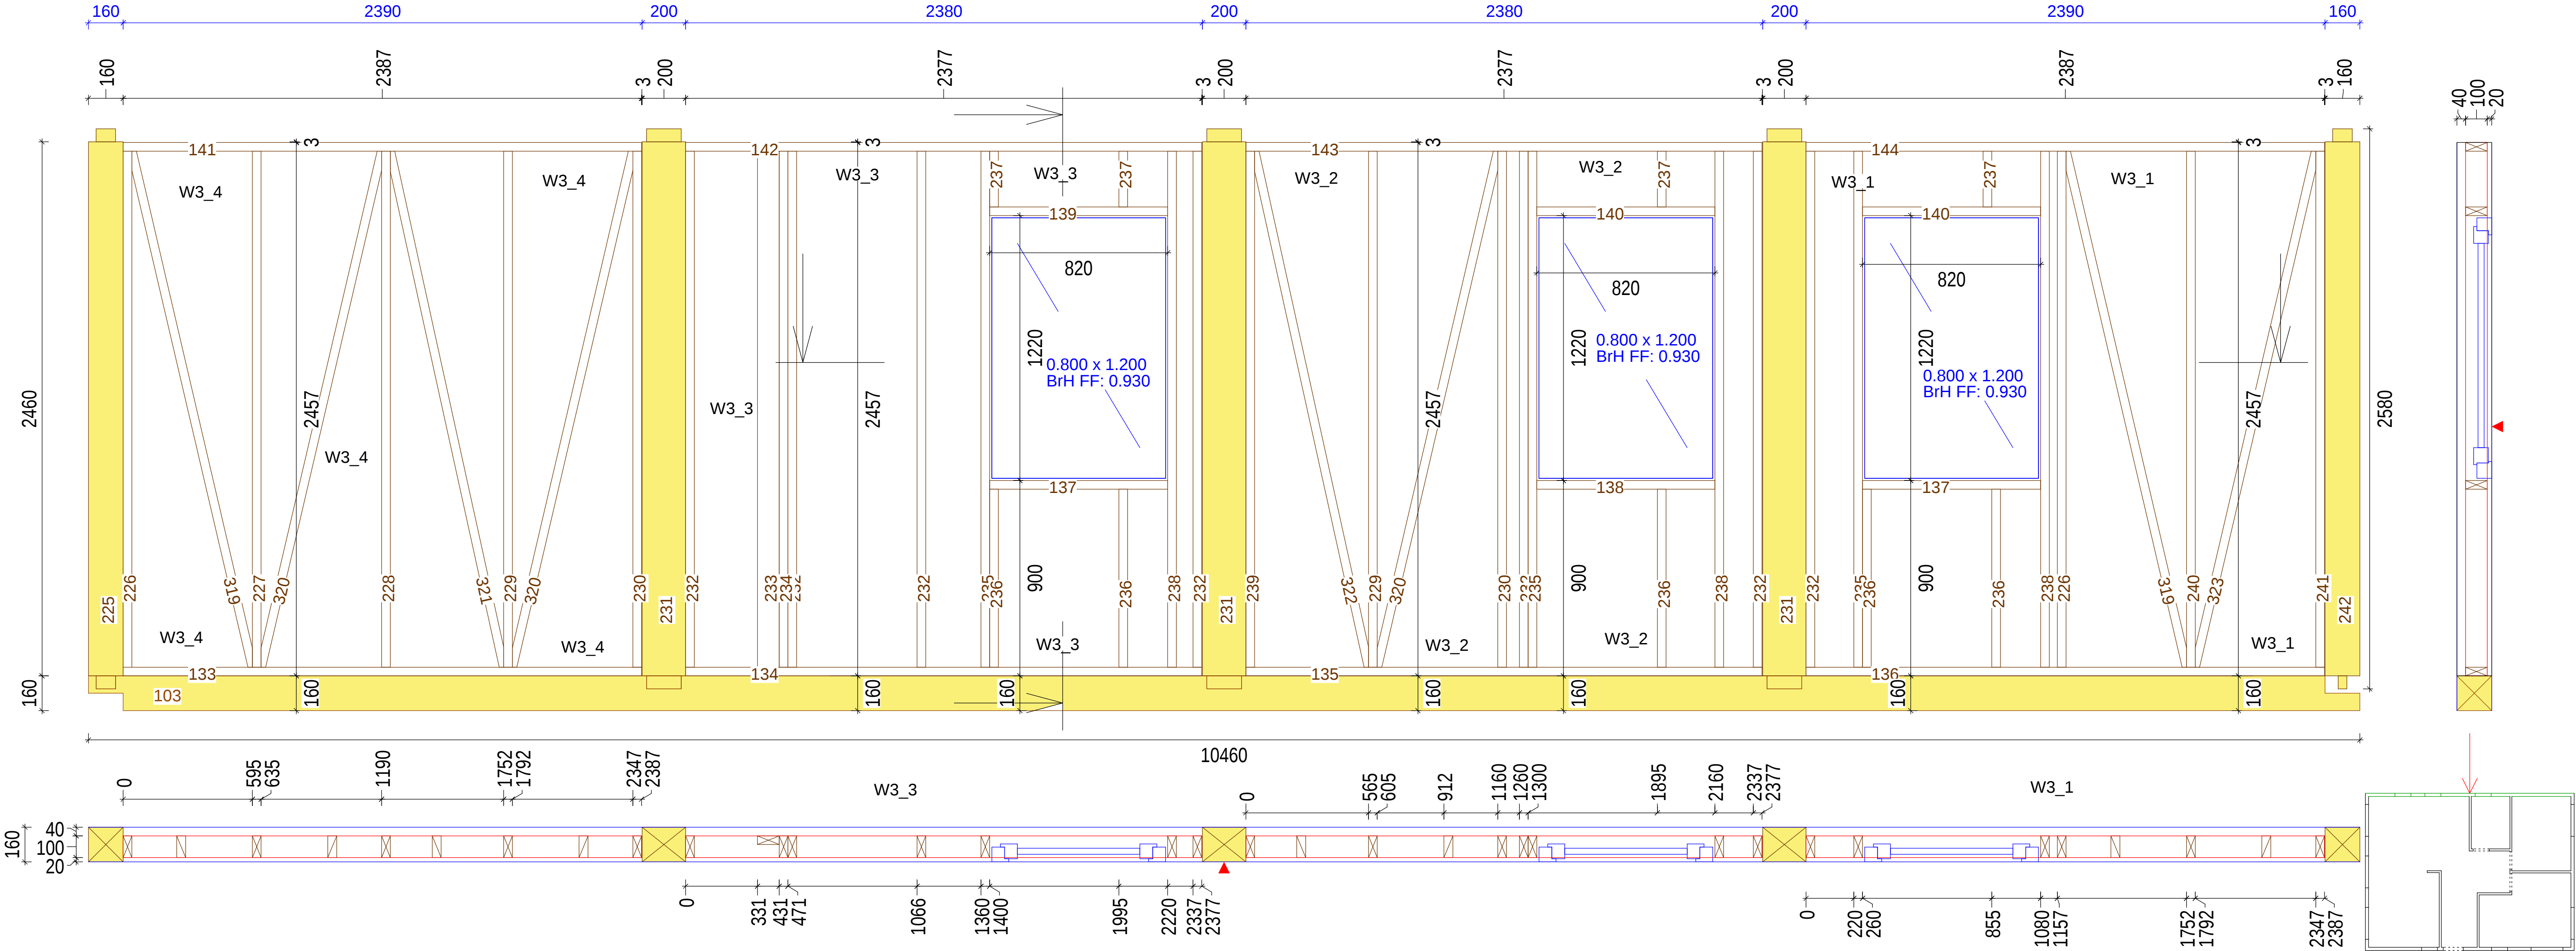


EG 0 Wand 4
Gruppe : 0
Laufnummer
Maßstab: 1 : 14

1145:	2407	1x
1146:	1127	1x
1147:	1127	1x
1148:	2407	1x
1149:	1620	2x
1150:	1620	2x
1151:	2407	1x
1152:	1127	1x
1153:	1127	1x
1154:	2407	1x
1155:	2938	1x
1156:	2941	1x
1243:	2377	10x
1244:	2377	2x
1245:	820	8x
1246:	257	8x
1247:	194	1x
1248:	411	1x
1249:	2377	2x
1250:	627	1x
1252:	336	1x
1253:	597	1x
1257:	597	1x
1258:	336	1x
1259:	628	1x
1260:	412	1x
1261:	195	1x
1326:	2194	1x
1327:	873	1x
1328:	1027	1x
1330:	1144	1x
1331:	1144	1x
1334:	1028	1x
1335:	873	1x
1336:	2196	1x
140 x 100		
1324:	3924	1x
1338:	3924	1x
150 x 100		
1254:	1040	1x
1332:	1040	1x
160 x 160		
1104:	7880	1x
1251:	2580	1x
1255:	2580	1x
1256:	1229	1x
1325:	3890	1x
1329:	1299	1x
1333:	1299	1x
1337:	3890	1x
1380:	2580	1x
160 x 240		
1105:	7616	1x

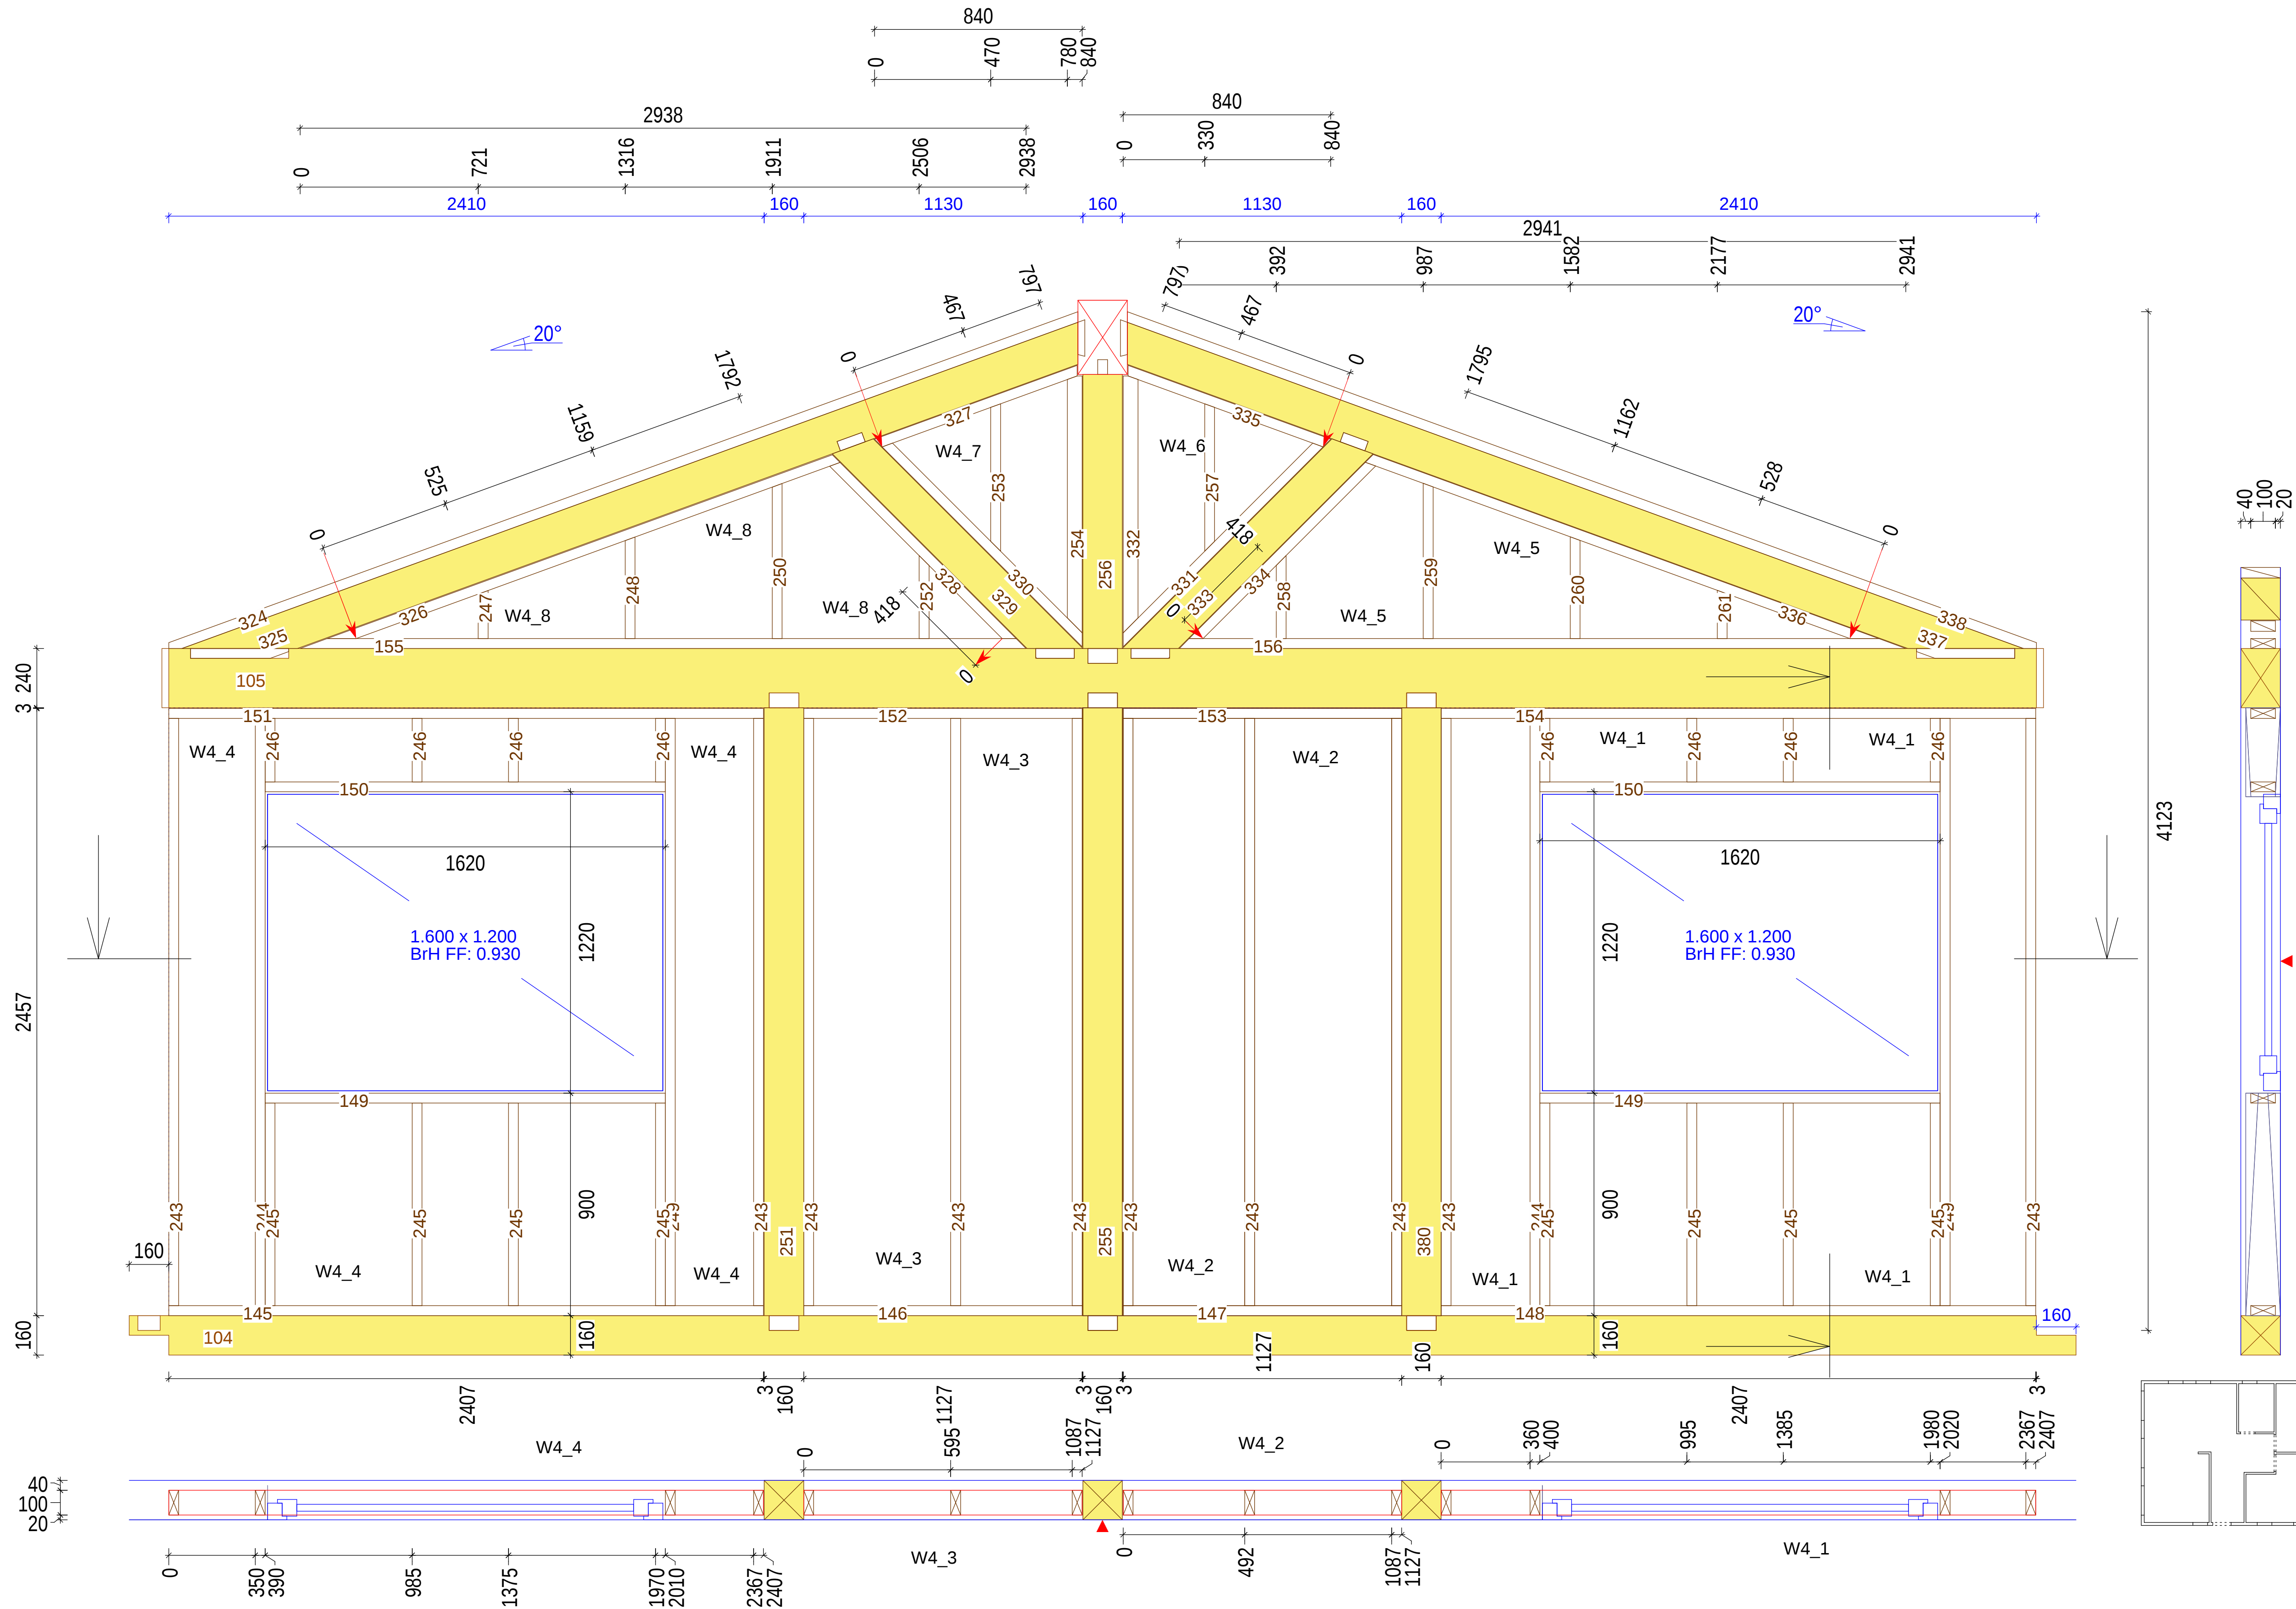


EG 0 Wand 5
Gruppe : 0
Laufnummer
Maßstab: 1 : 12

40 x 100	
L157:	2730 1x
L158:	2920 1x
L262:	2643 1x
L263:	2854 1x
L264:	3073 1x
L265:	3291 1x
L266:	3411 1x
L267:	3608 1x
L268:	3622 1x

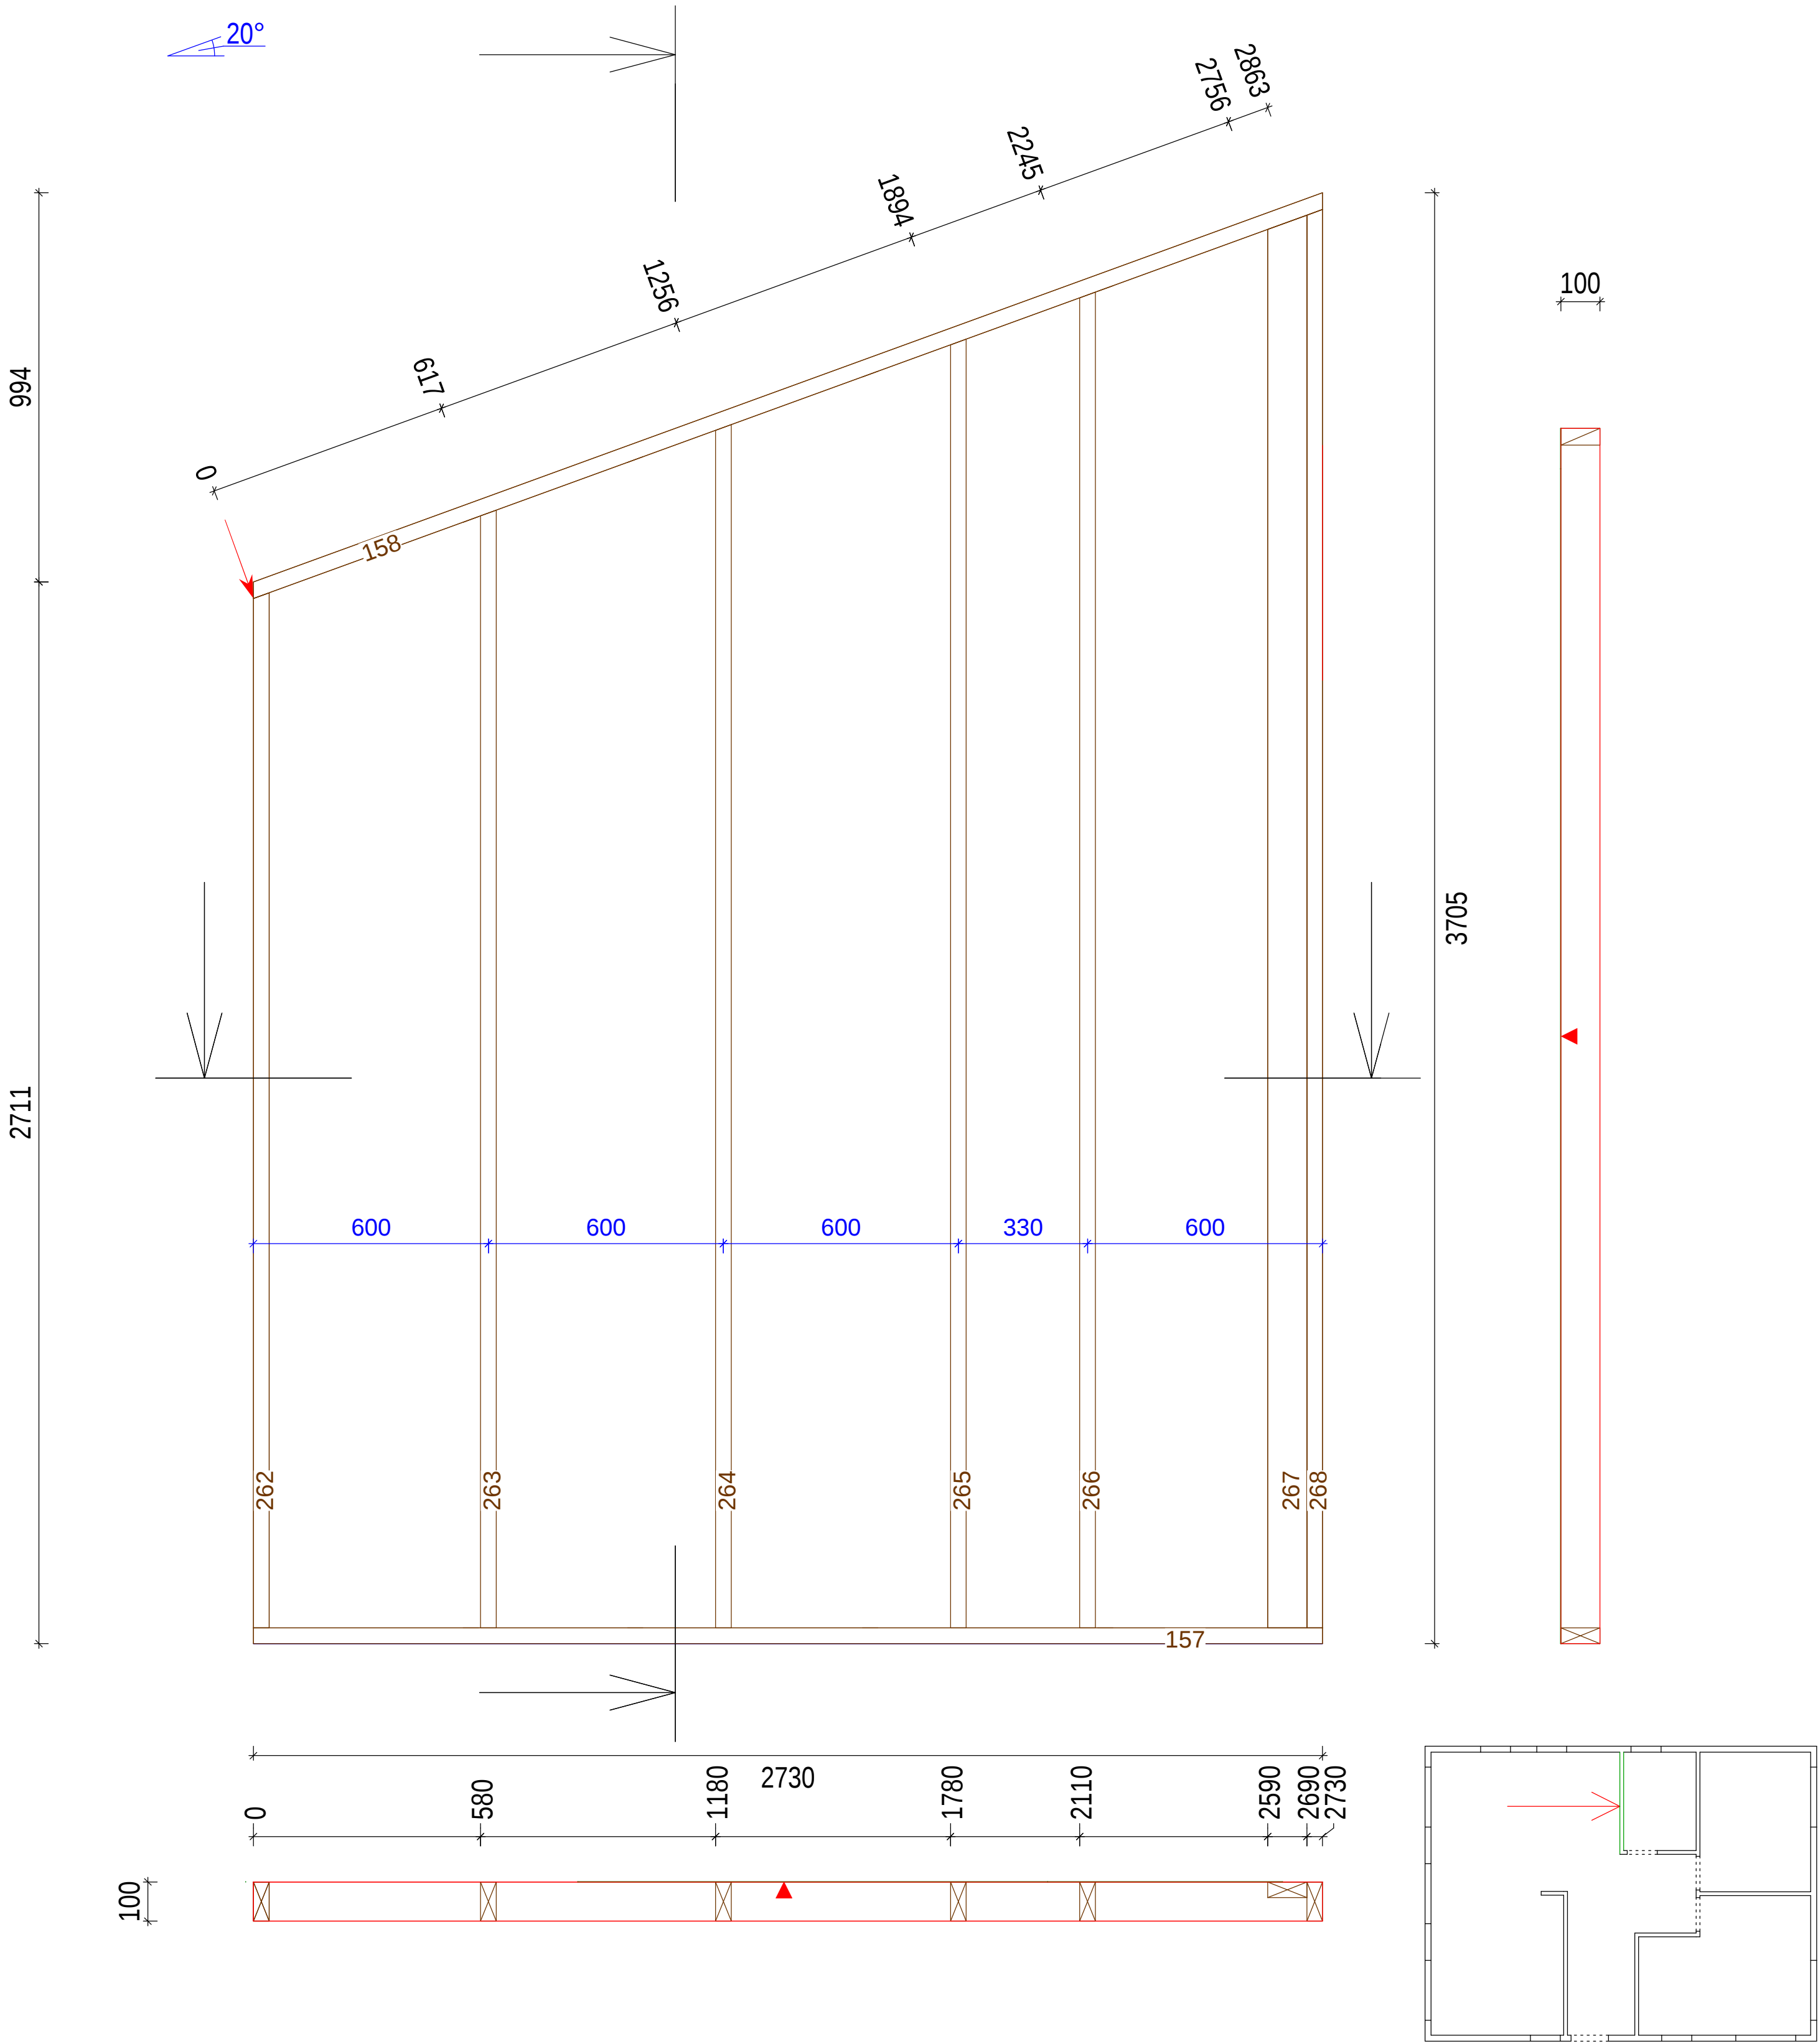


EG 0 Wand 6
Gruppe : 0
Laufnummer
Maßstab: 1 : 12

40 x 100		
L159:	1859	1x
L160:	820	1x
L161:	1910	1x
L269:	3628	1x
L270:	3628	1x
L271:	1458	2x
L272:	3588	1x
L273:	3588	1x
60 x 100		
L274:	3588	1x

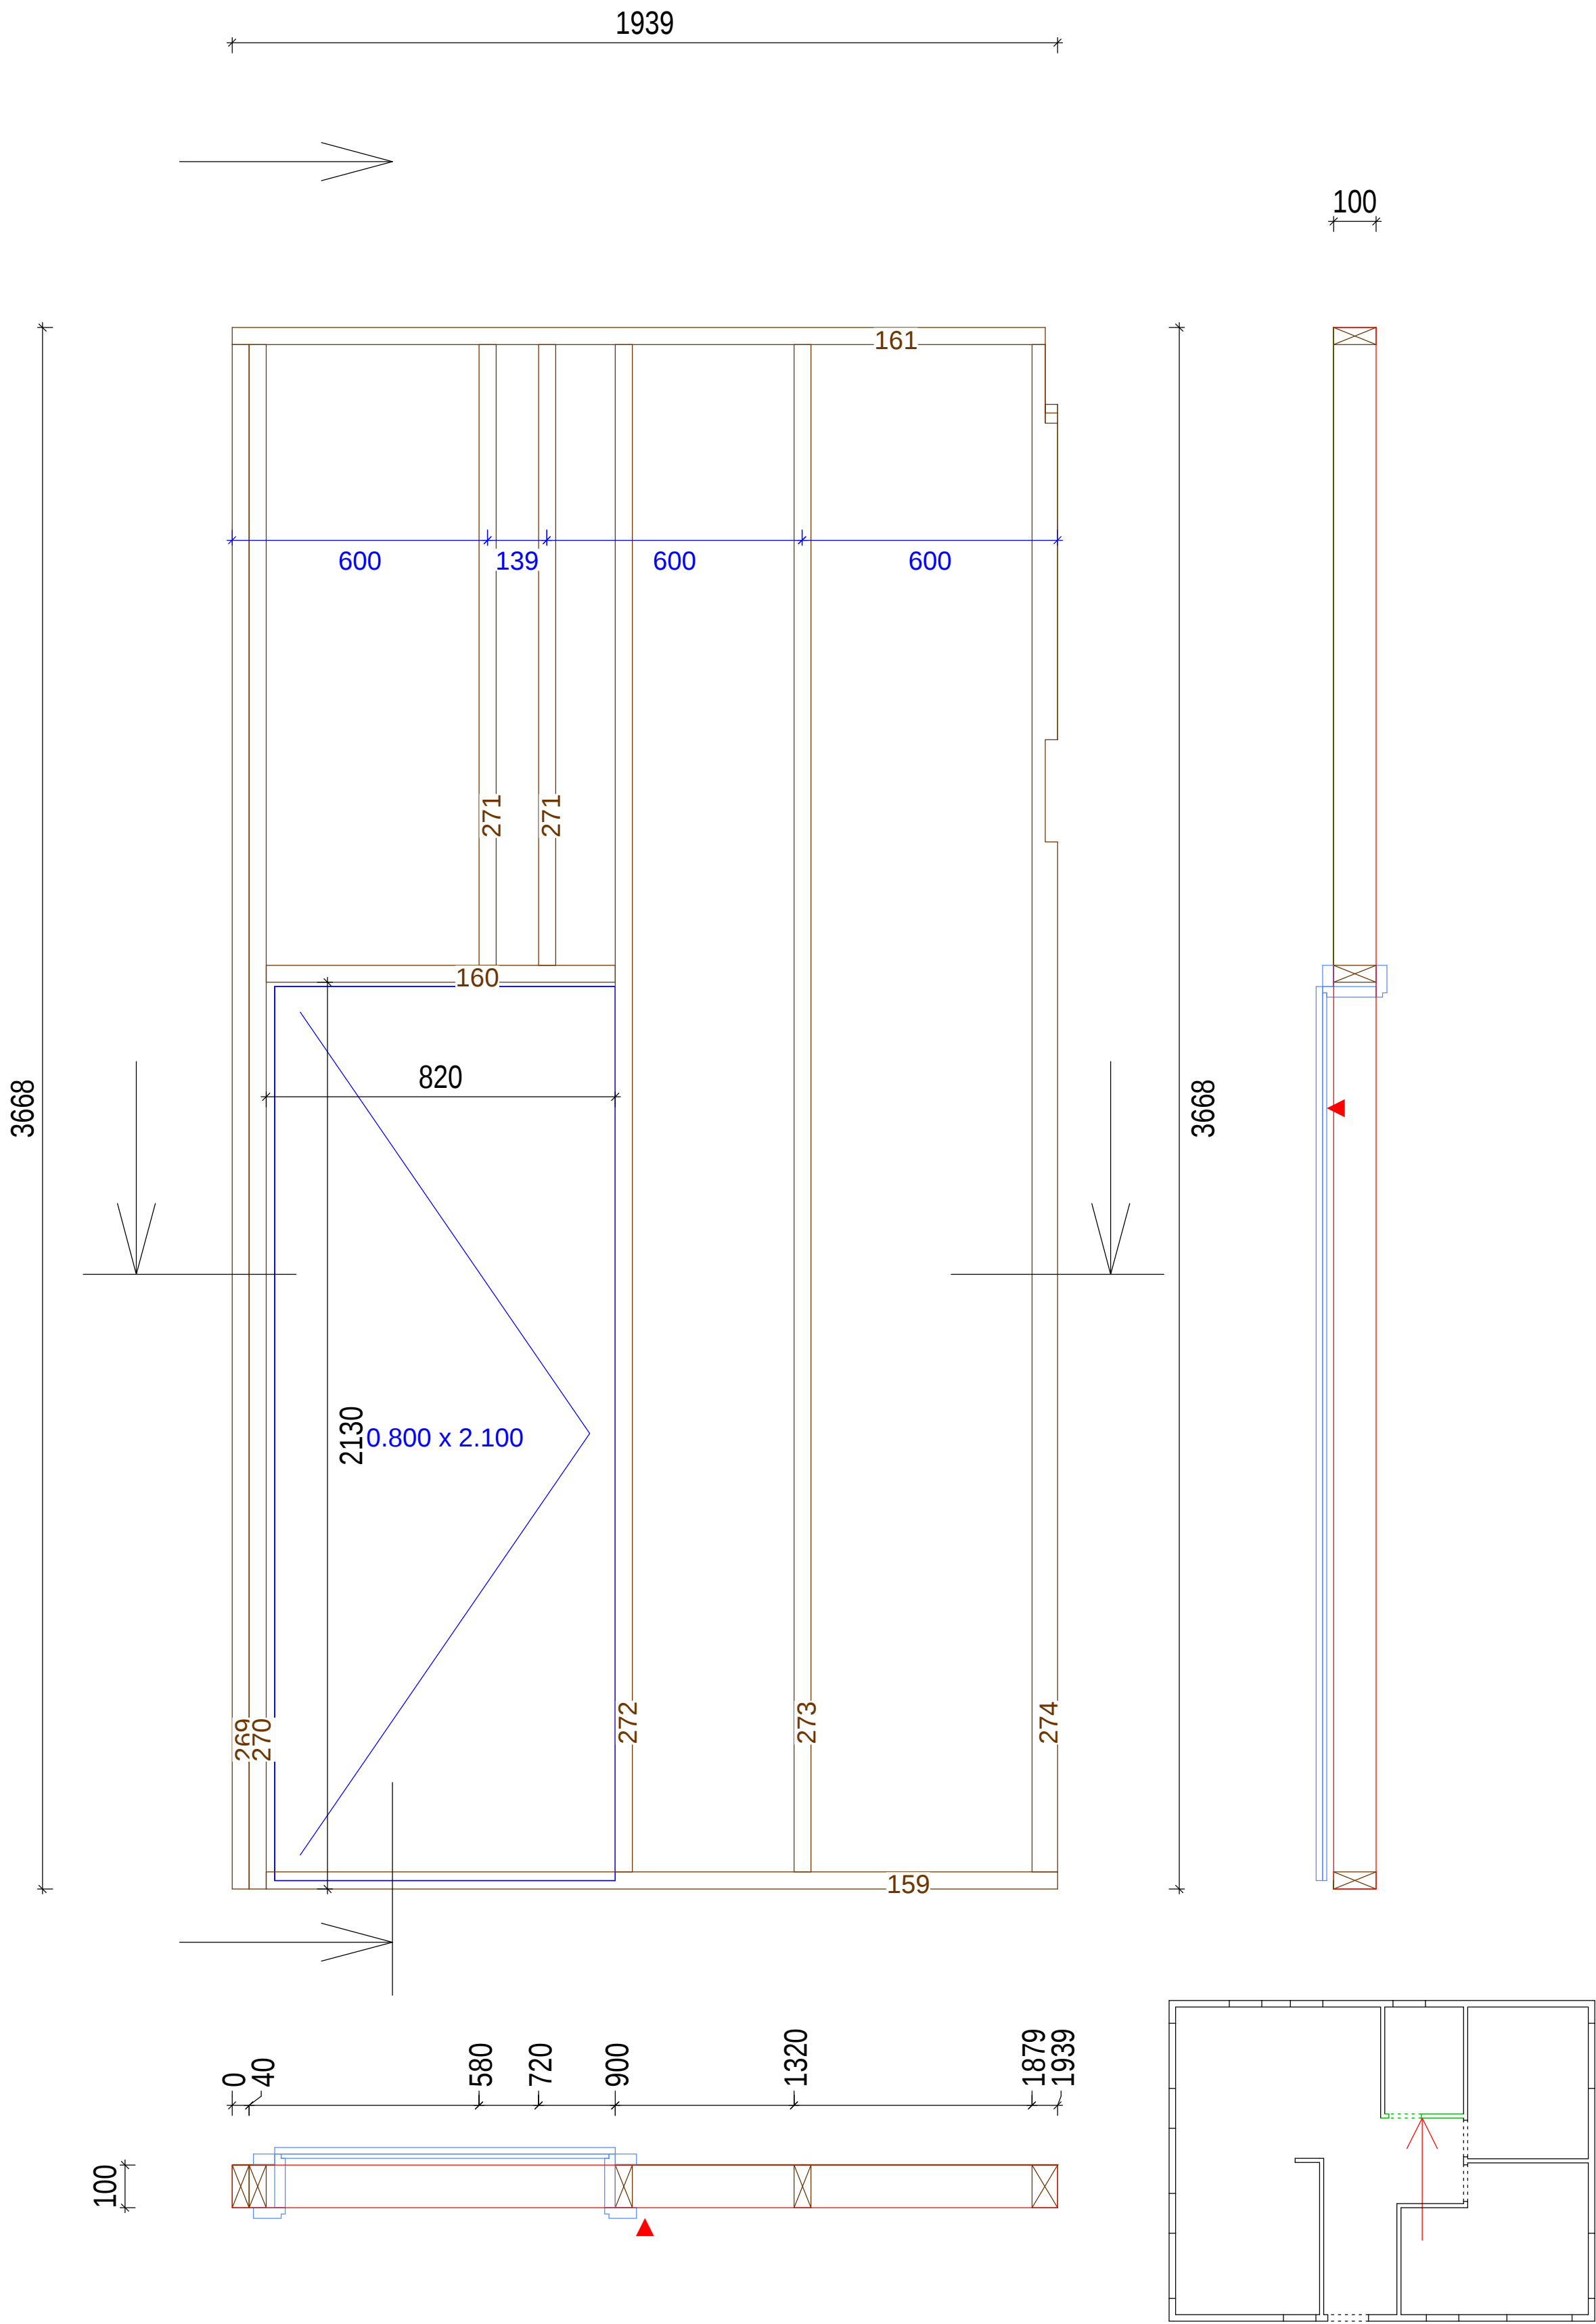


EG 0 Wand 7
Gruppe : 0
Laufnummer
Maßstab: 1 : 12

40 x 70		
L282:	2380	1x
40 x 100		
L162:	2780	1x
L163:	150	1x
L164:	920	1x
L165:	920	1x
L166:	3700	1x
L167:	1070	1x
L275:	2460	1x
L276:	2380	7x
L277:	2380	1x
L278:	250	3x
L280:	250	2x
L281:	2380	1x
160 x 160		
L279:	2680	1x

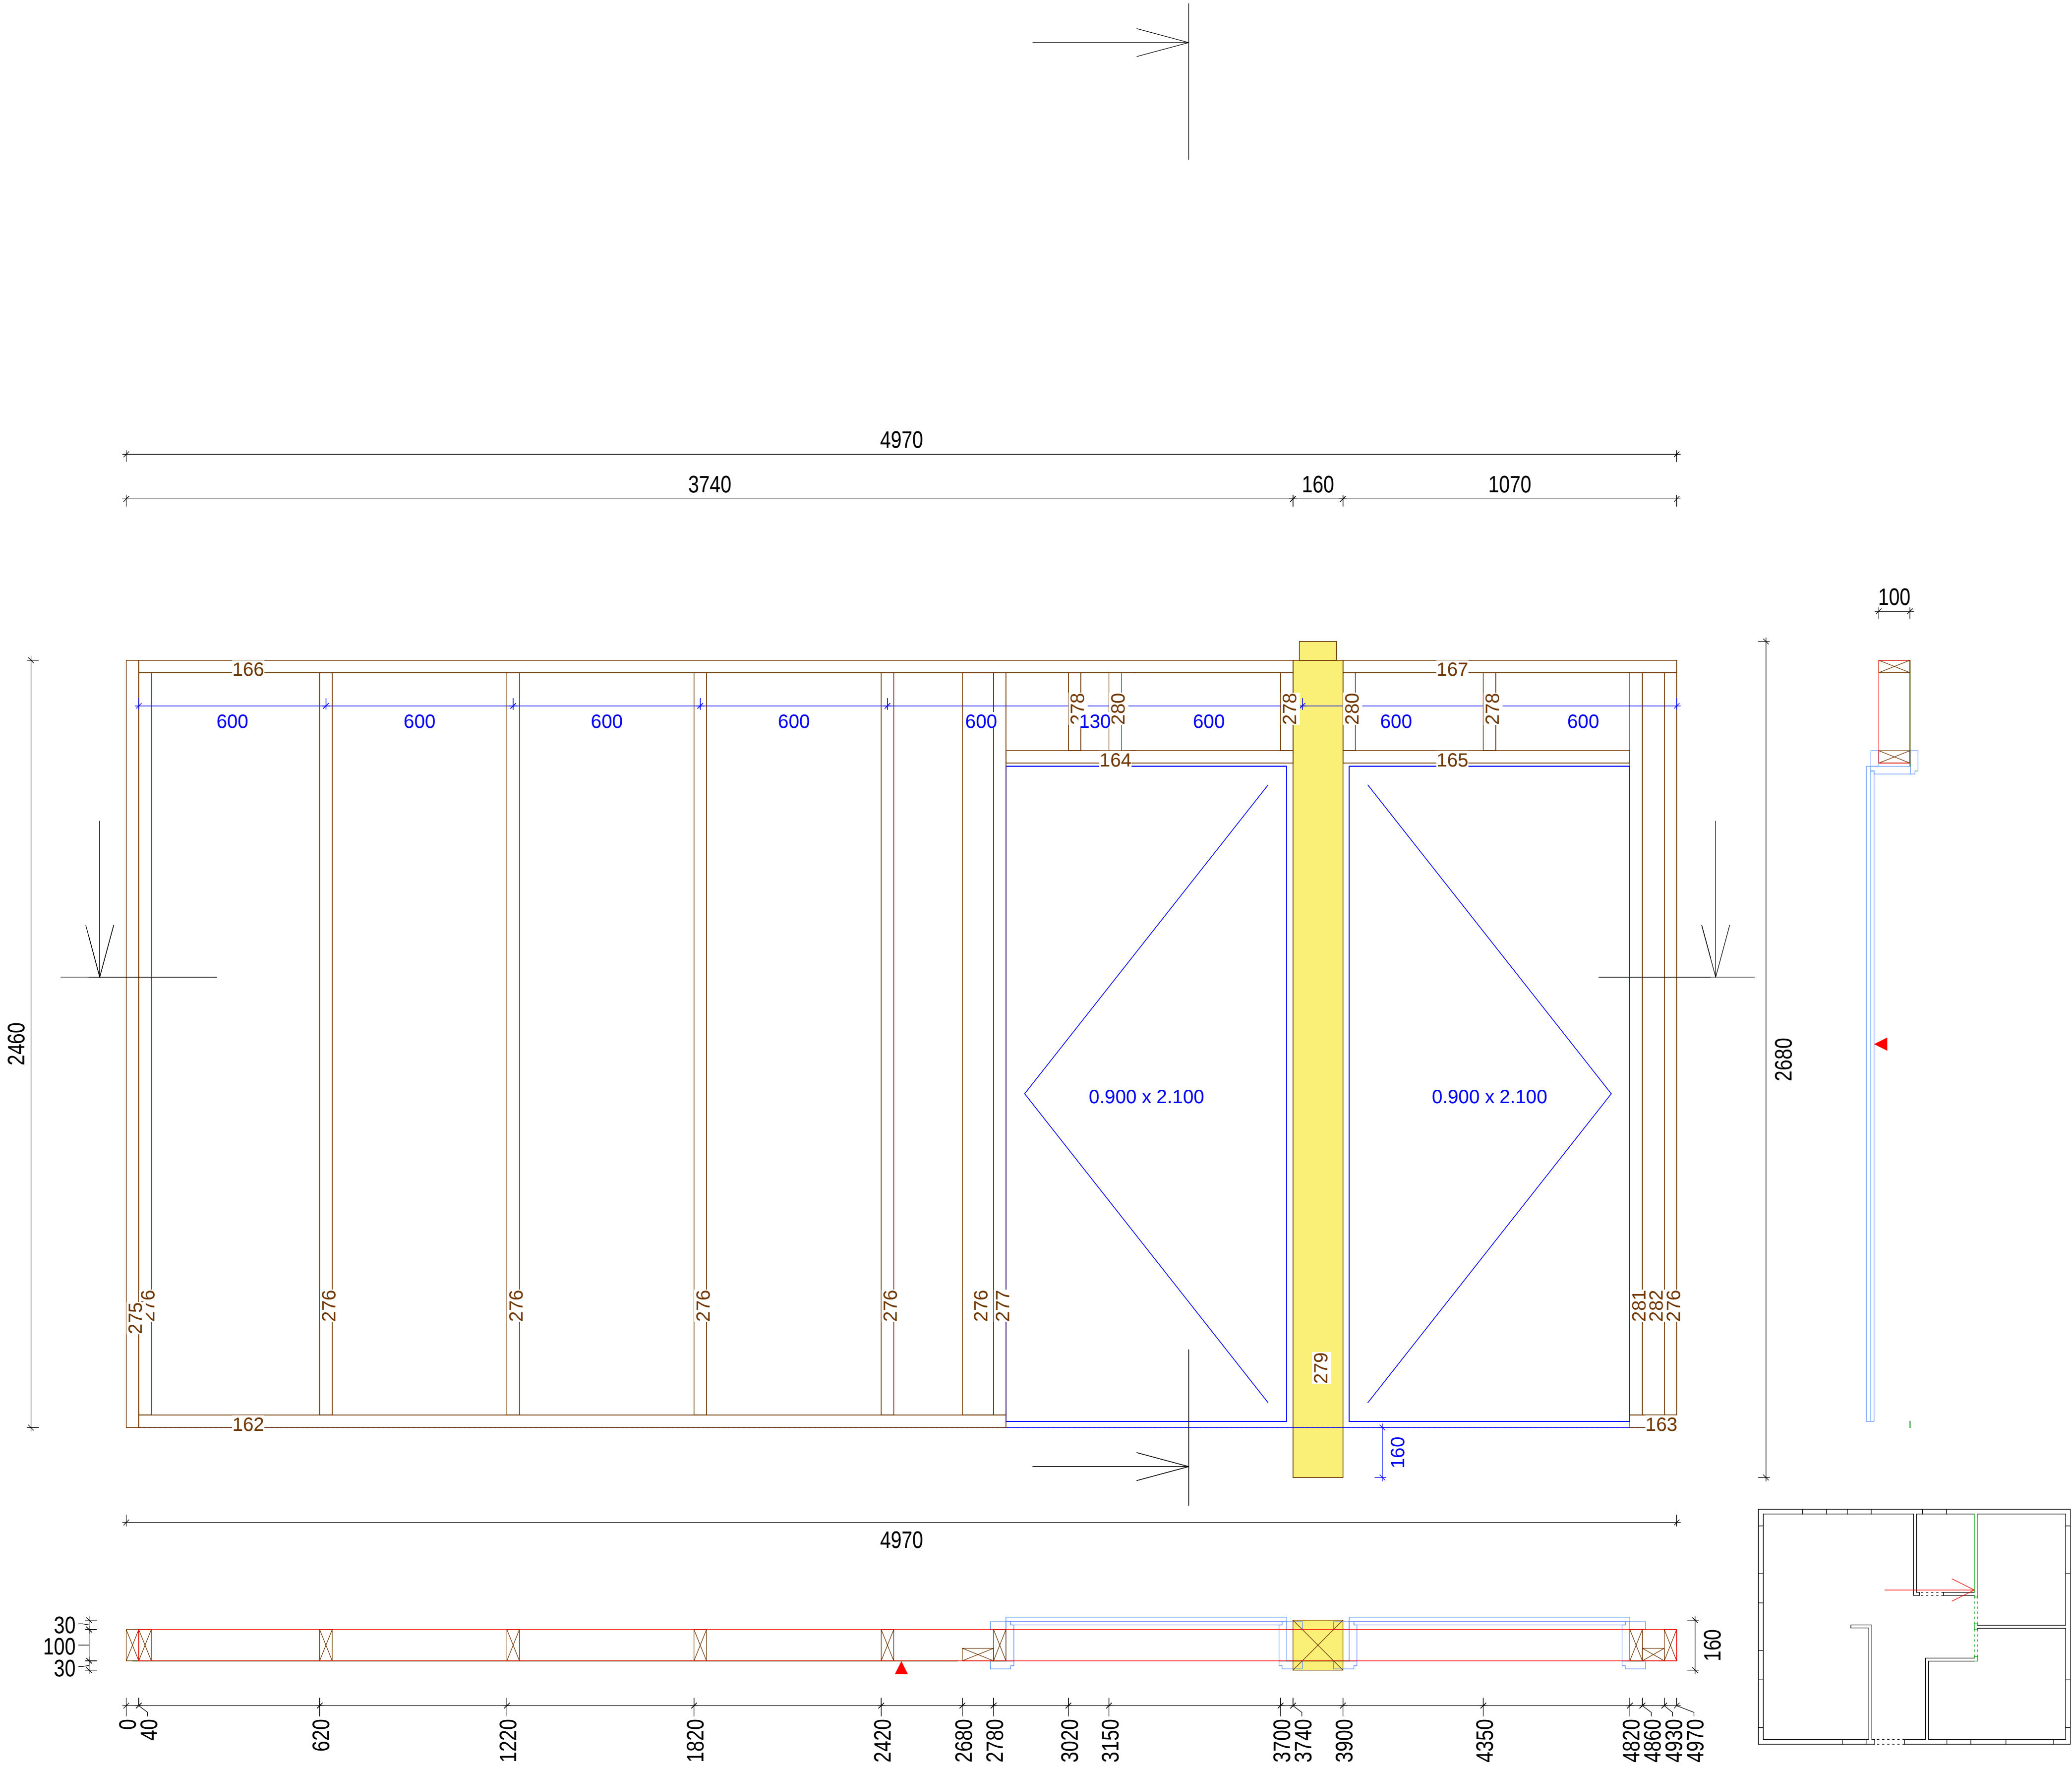


EG 0 Wand 8
Gruppe : 0
Laufnummer
Maßstab: 1 : 12

40 x 100		
L168:	2630	1x
L169:	2813	1x
L283:	3804	1x
L284:	3593	1x
L285:	3374	1x
L286:	3156	1x
L287:	3072	1x
L288:	2861	1x
L289:	2460	1x

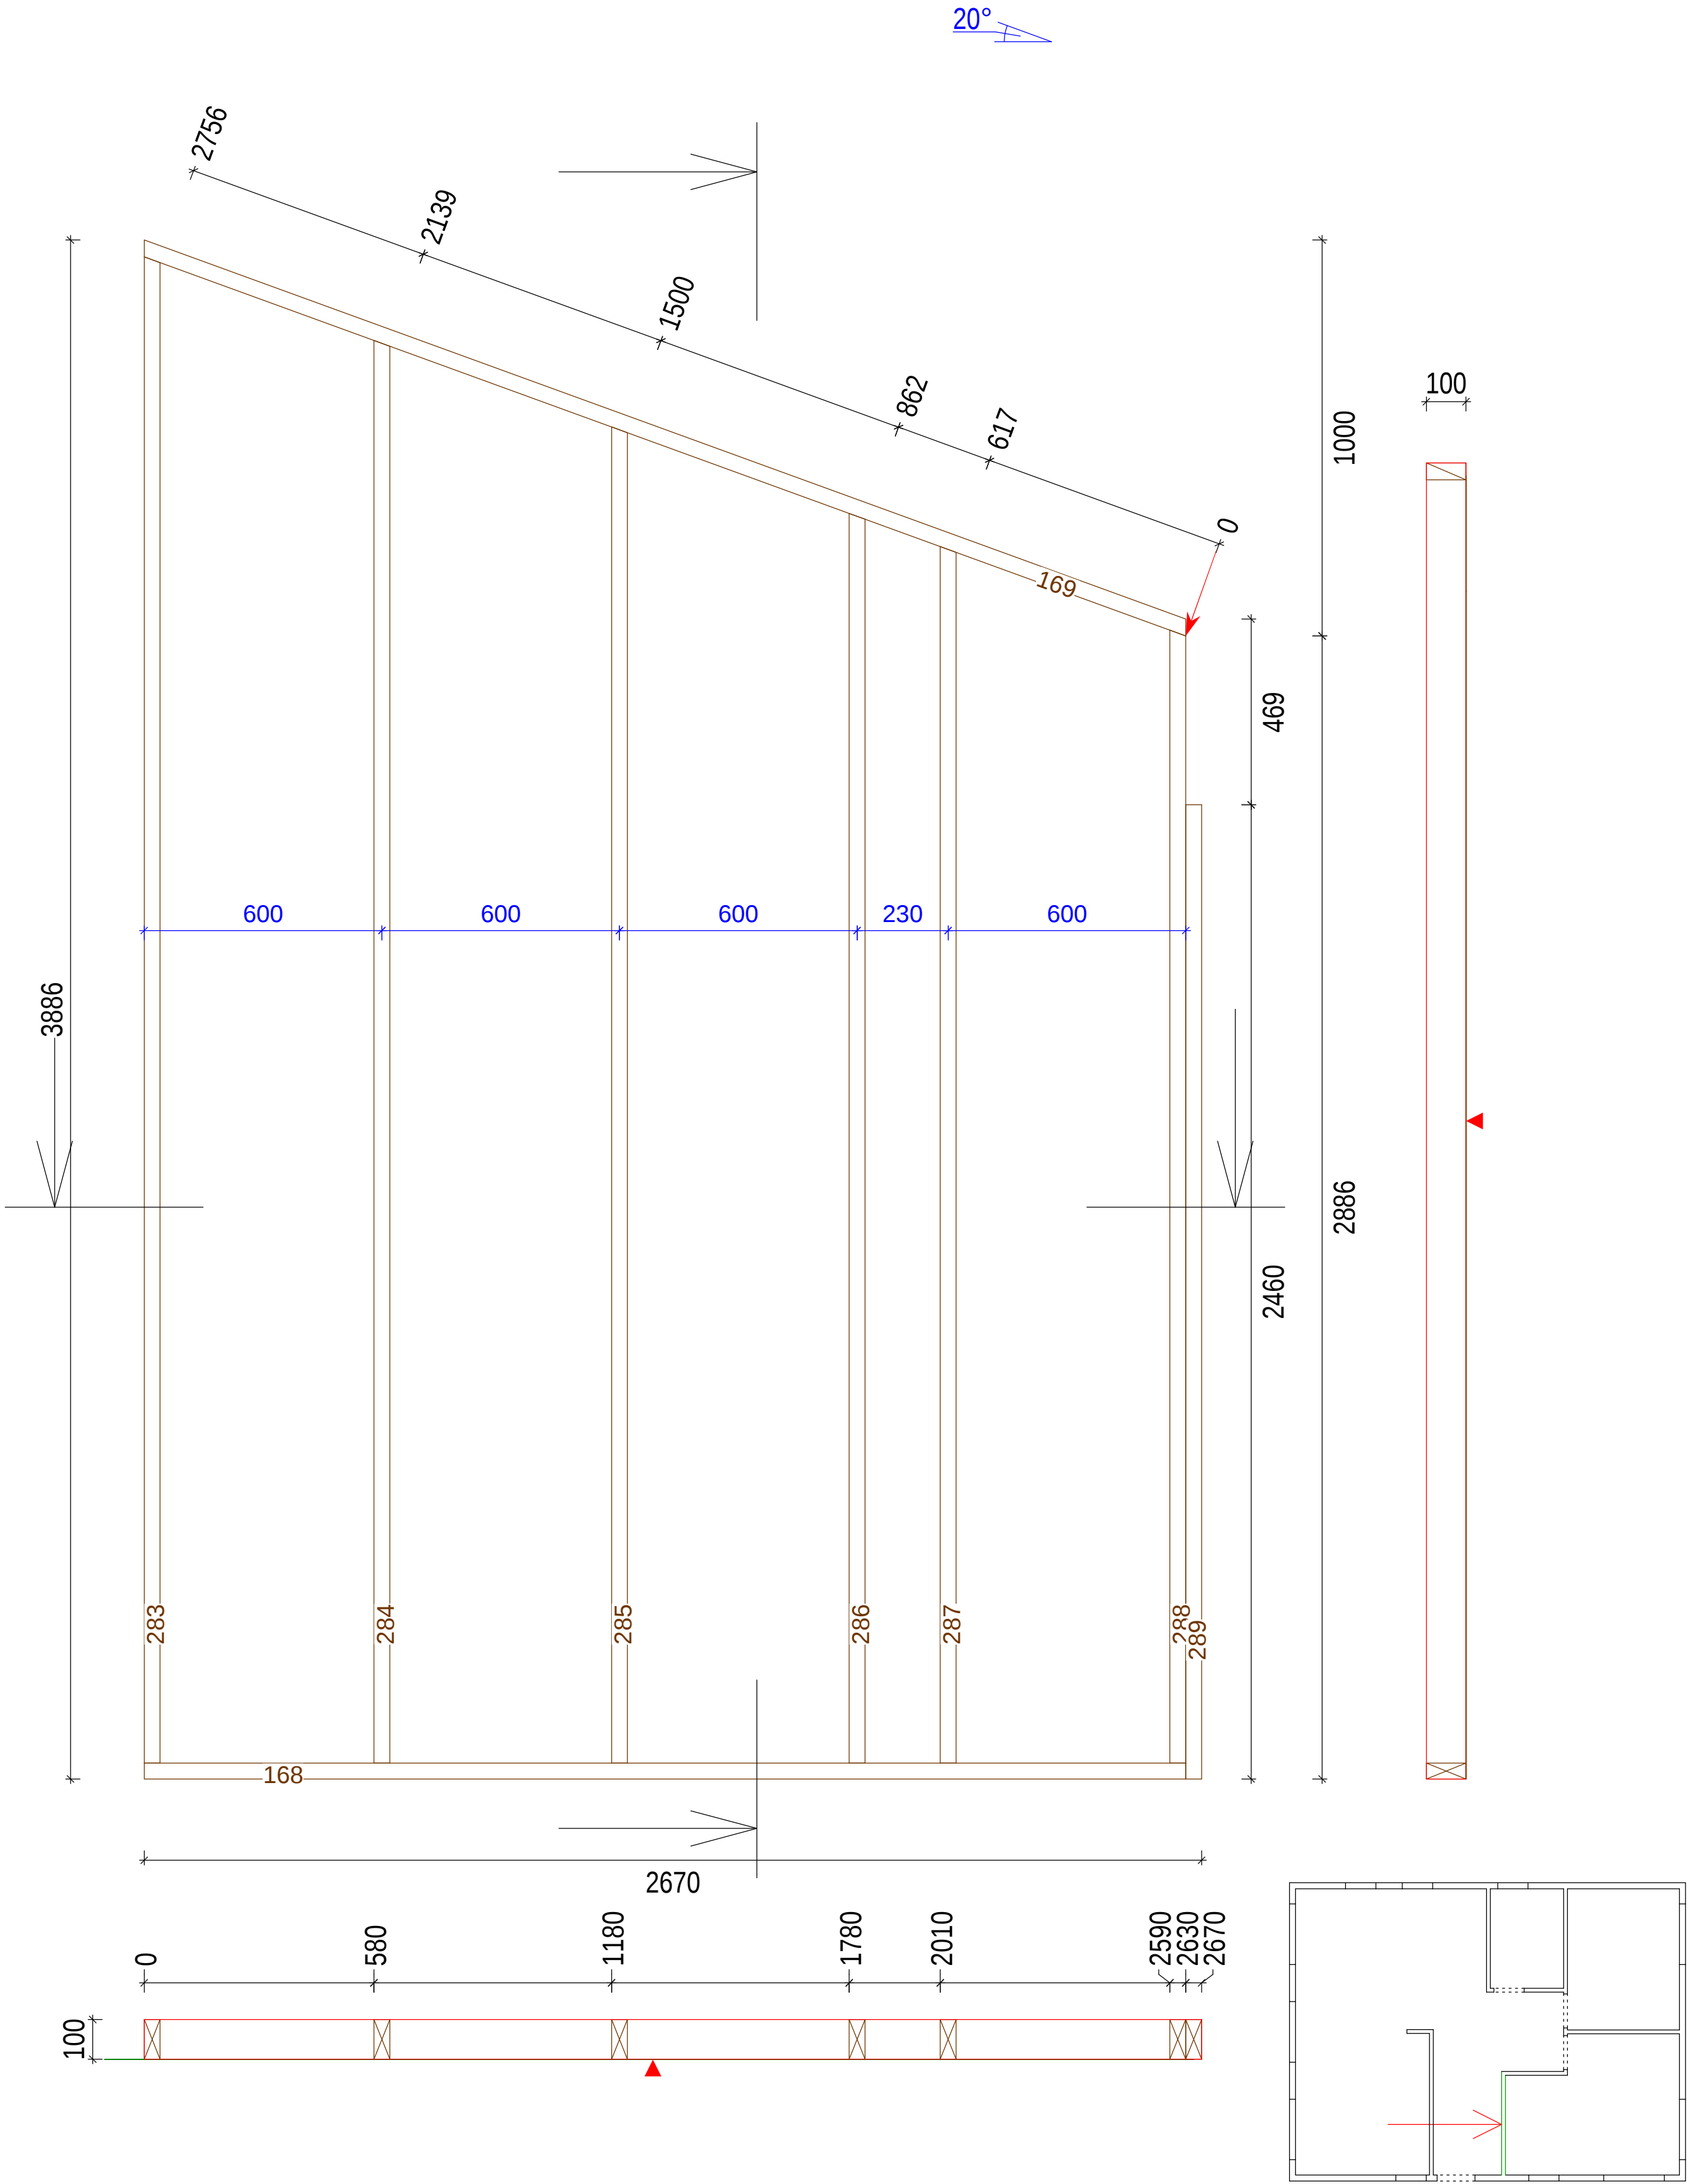


EG 0 Wand 9
Gruppe : 0
Laufnummer
Maßstab: 1 : 10

40 x 100		
L170:	1640	1x
L171:	1610	1x
L290:	3589	4x
60 x 100		
L291:	3589	1x

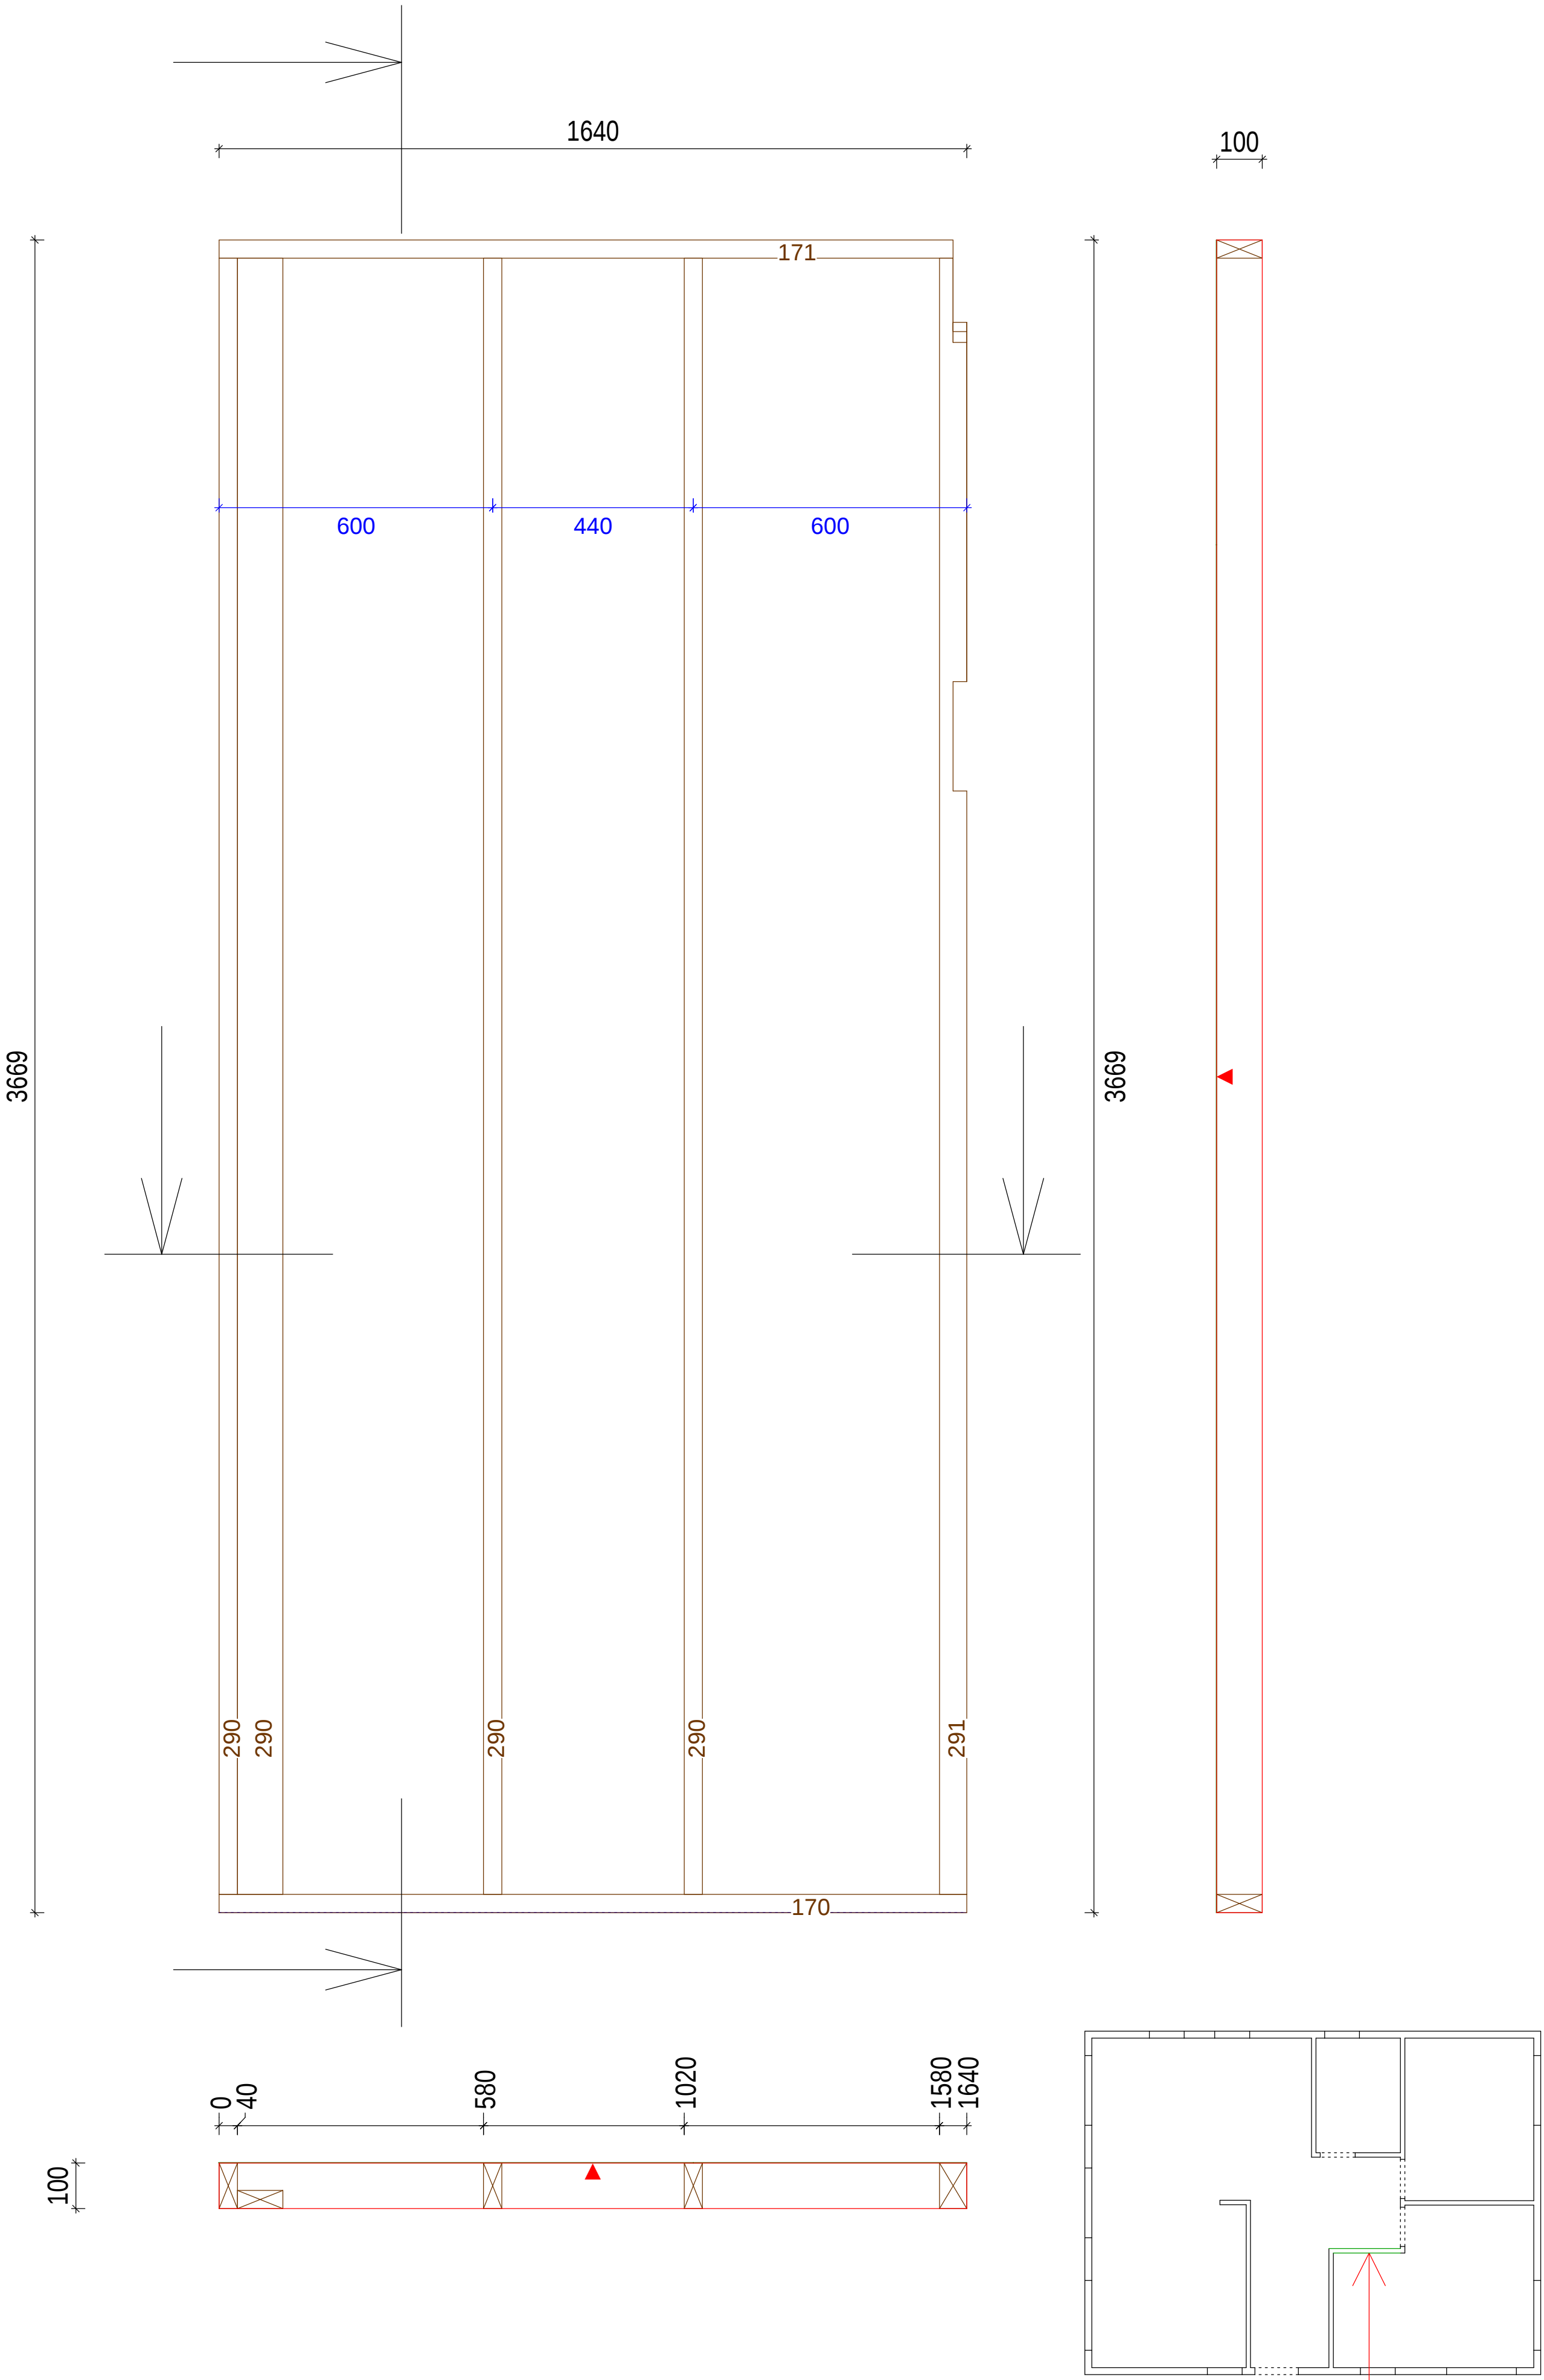


EG 0 Wand 10
Gruppe : 0
Laufnummer
Maßstab: 1 : 12

40 x 100
L172: 2930 1x
L173: 2930 1x
L292: 3719 6x

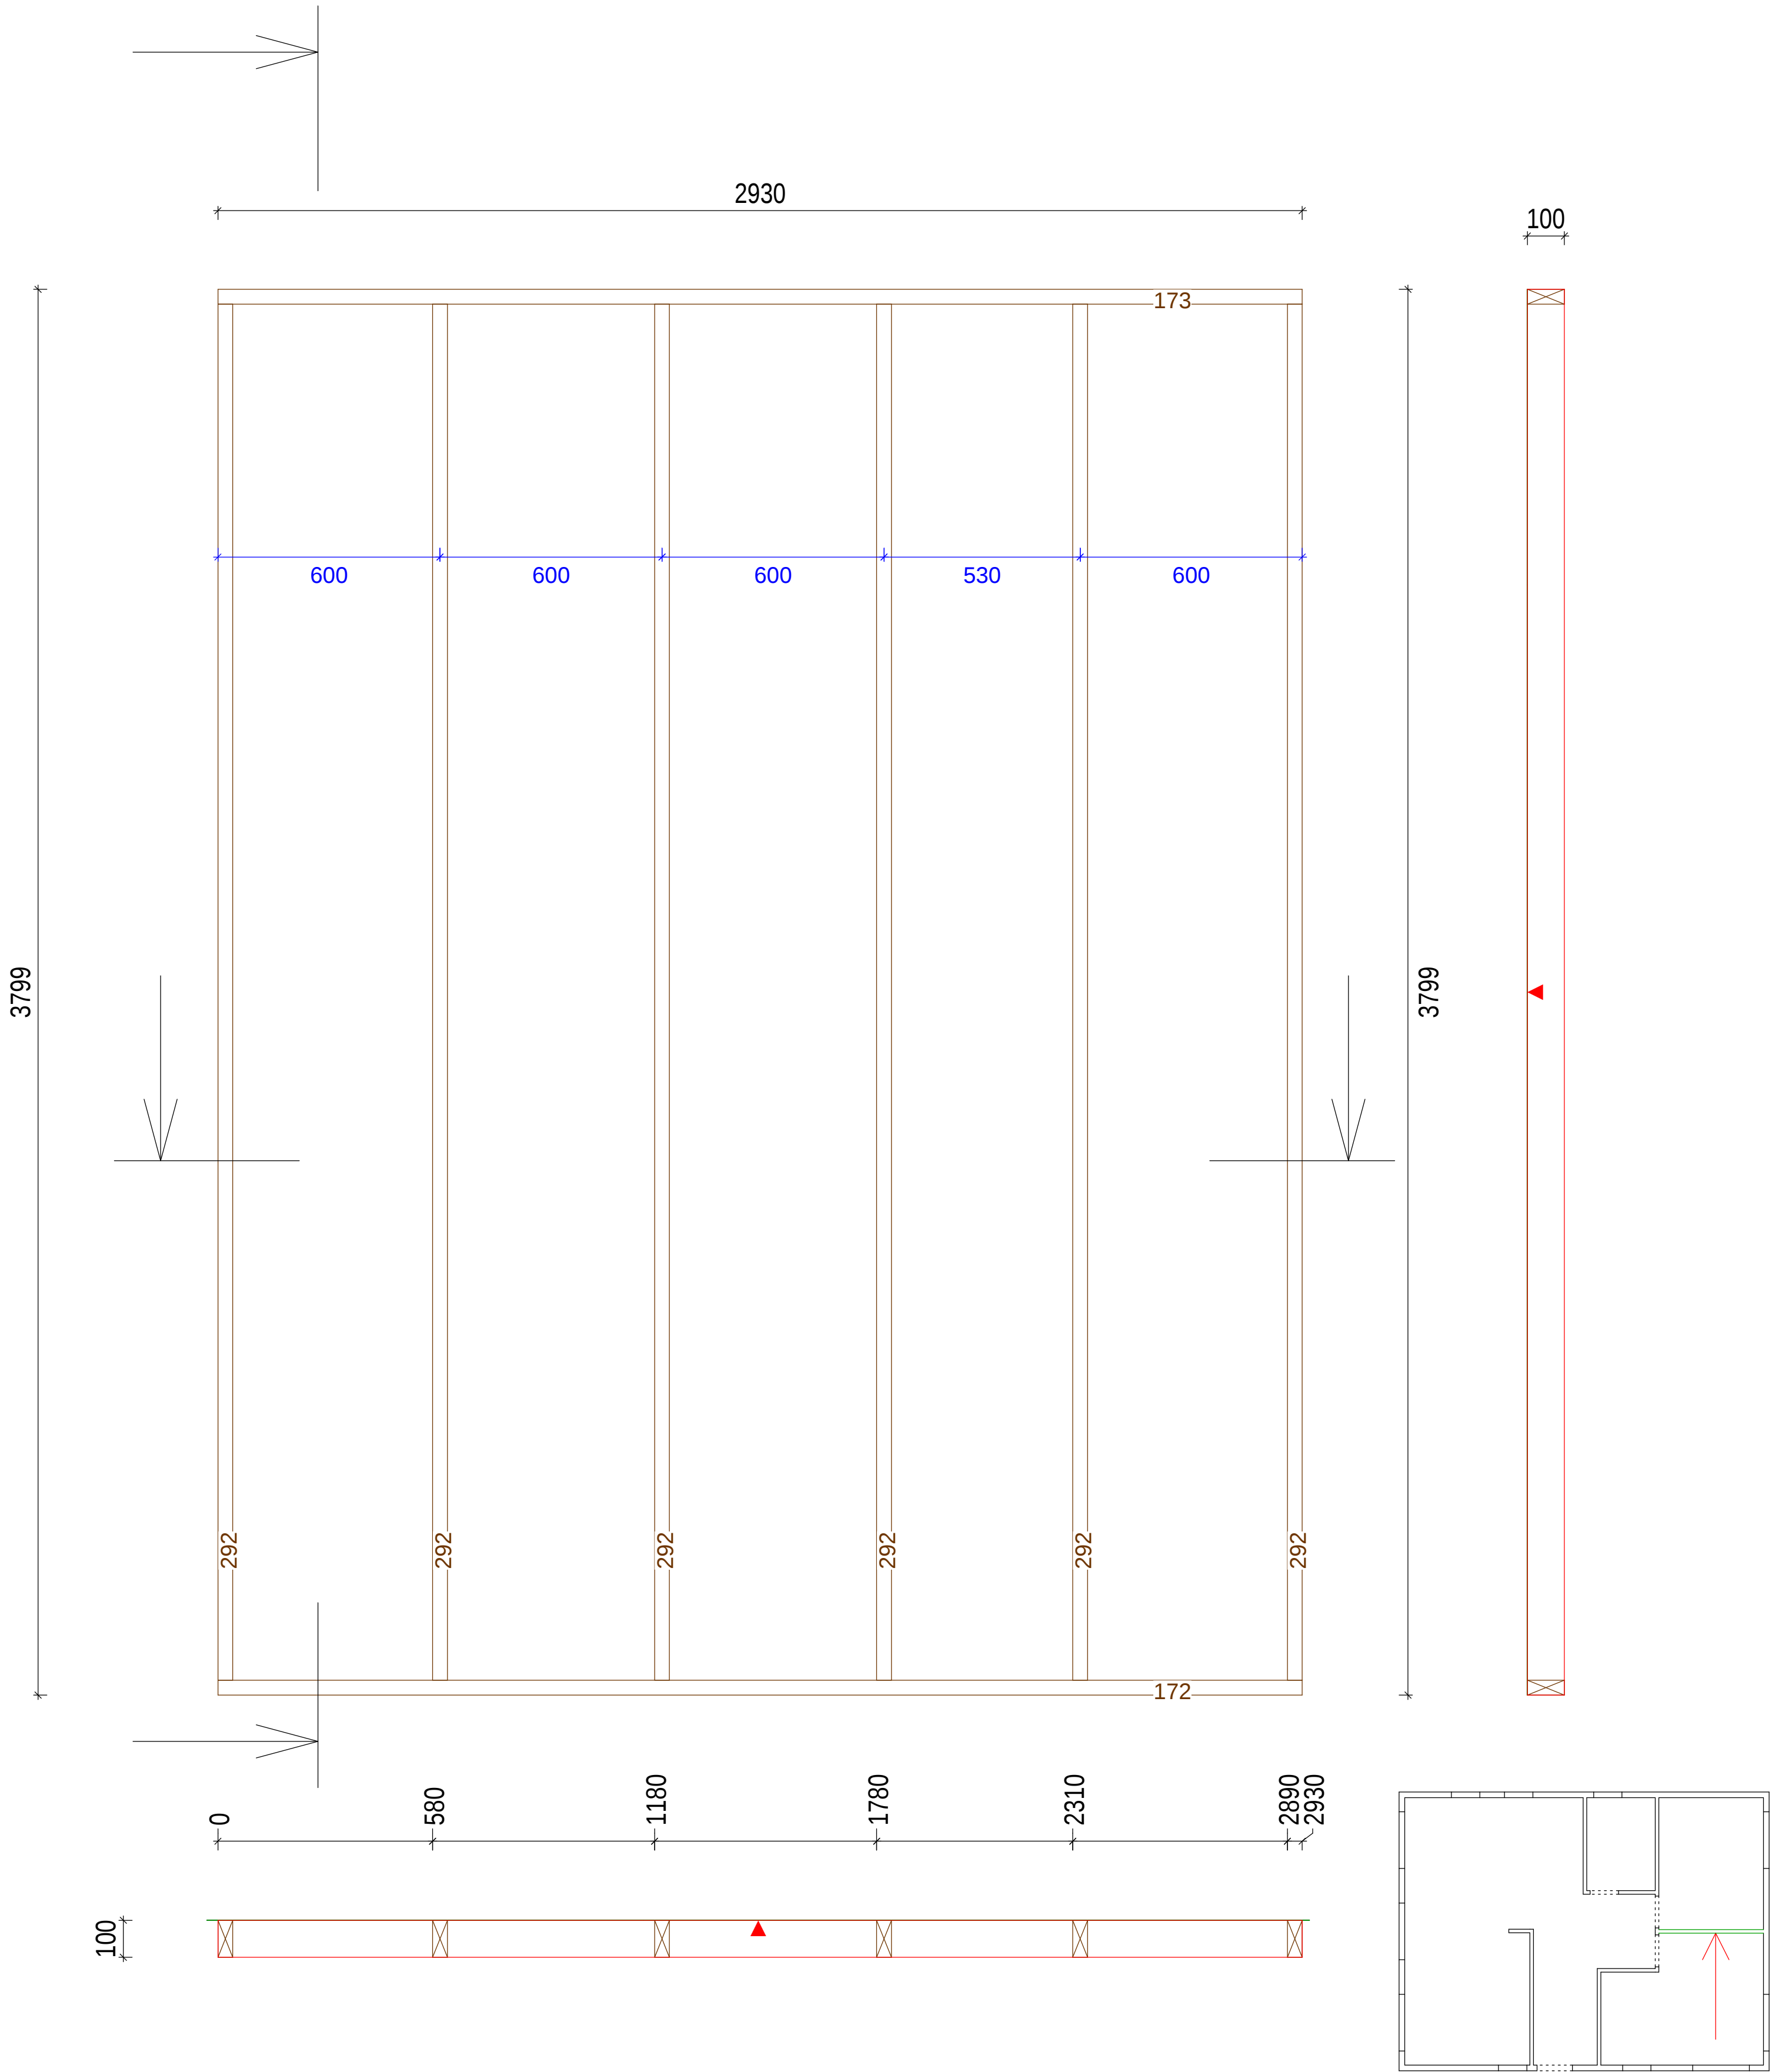

EG 0 Wand 11
Gruppe : 0
Laufnummer
Maßstab: 1 : 10

40 x 100		
L174:	3700	1x
L175:	3700	1x
L293:	2380	1x
L294:	2380	3x
L295:	2380	4x
L296:	2460	1x

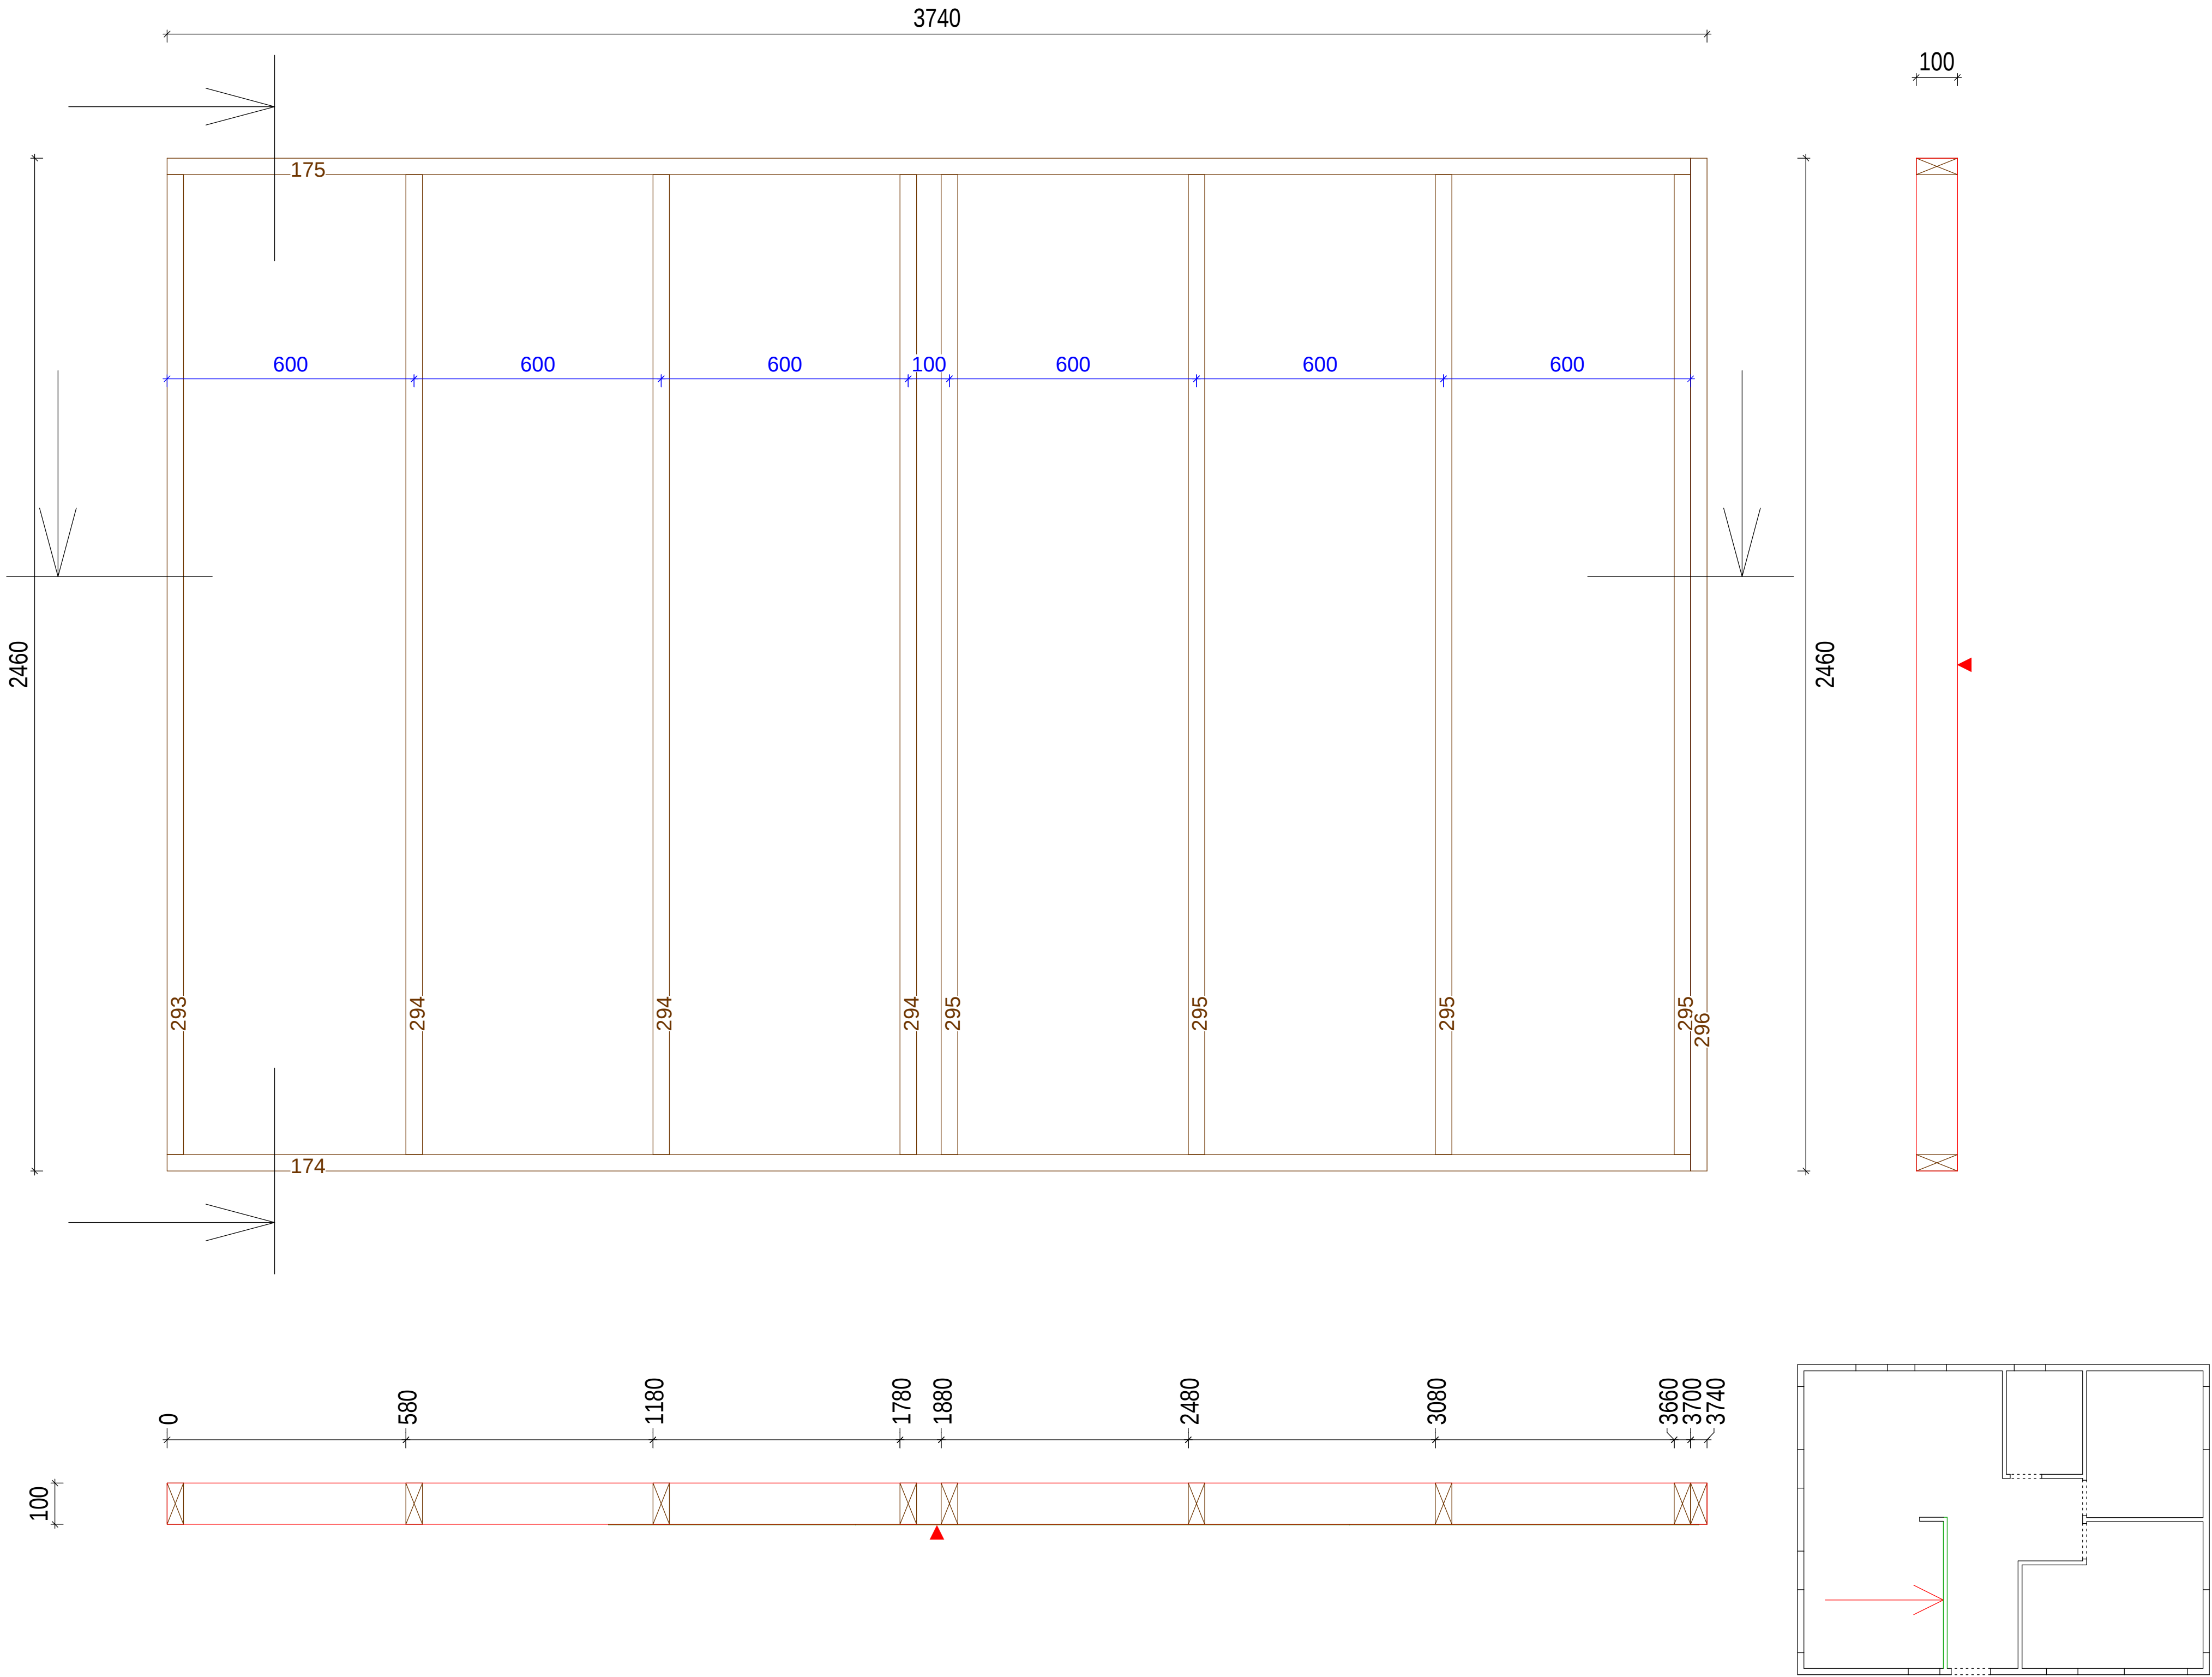

EG 0 Wand 12
Gruppe : 0
Laufnummer
Maßstab: 1 : 10

40 x 100		
L176:	570	1x
L177:	570	1x
L297:	3718	1x
L298:	3718	1x

